




A
01
SCALE NTS
PERSPECTIVE VIEW

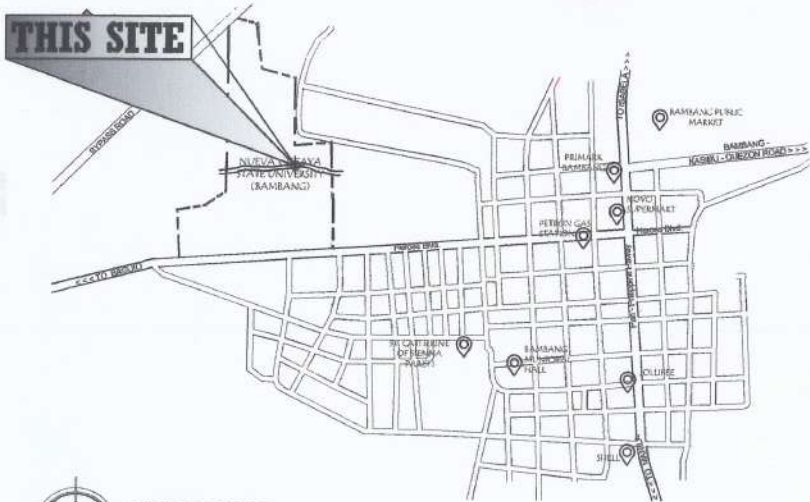

A
02
SCALE NTS
VICINITY MAP



A
03
SCALE NTS
LOCATION MAP

TABLE OF CONTENTS

A-1	PERSPECTIVE VIEW VICINITY MAP LOCATION MAP
A-2	SITE DEVELOPMENT PLAN
A-3	RIPRAP WALL LAYOUT
A-4	SECTION @ FIRST POINT SECTION @ FIRST CORNER SECTION @ SECOND CORNER SECTION @ THIRD CORNER
A-5	SECTION @ FOURTH CORNER SECTION @ LAST POINT RIPRAP RAILING & TRENCH CANAL PLAN
A-6	RIPRAP RAILING DETAIL RIPRAP RAILING PLAN
A-7	PROPOSED PEDESTRIAN BRIDGE
A-8	FRONT ELEVATION SIDE ELEVATION
S-1	FLOOR SLAB DETAIL CONCRETE BEAM DETAIL
S-2	CONCRETE STAIR DETAIL PLANT BOX DETAIL
S-3	ROOF PLAN ROOF 1 TRUSS LAYOUT
S-4	RAFTER DETAILS ROOF 2 TRUSS LAYOUT
S-5	TRUSS DETAILS
S-6	TRENCH CANAL DETAIL TRENCH CANAL COVER DETAIL

Republic of the Philippines DEPARTMENT OF PUBLIC WORKS & HIGHWAYS TRANSPORTATION & COMMUNICATIONS OFFICE OF THE BUILDING OFFICIAL	
_____ DISTRICT / CITY / MUNICIPALITY	
_____ LAND USE & ZONING	
_____ LINE & GRADE	
_____ ARCHITECTURAL	
_____ STRUCTURAL	
_____ SANITARY	
_____ ELECTRICAL	

SIGNED AND SEALED BY:

PROJECT AND LOCATION:

PREPARED BY:

SUBMITTED BY:

CONCURRED BY:

RECOMMENDING APPROVAL:

APPROVED BY:

SHEET NO:

PRC REG NO: _____ VALID UNTL: _____
 PTR NO: _____ VALID UNTL: _____
 PLACE OF ISSUE: _____ DATE ISSUE: _____
 TIN NO: _____



**CONSTRUCTION OF SLOPE
PROTECTION OF IRRIGATION
CANAL & FOOTBRIDGE**

NUEVA VIZCAYA STATE UNIVERSITY, BAMBANG CAMPUS

DENNIS RIO C. VALDEZ
Architect
JENNIE RUISE J. MORANTE
Architect
RAMIEL LOLO D. GUNDRAN
Architect


OFELIA S. RUBIO
Chief, Infrastructure
EDWIN B. SARAL
Director, PPSDS

GERALD L. PEREZ
Campus Administrator


CARLO F. VADIL
VP for Planning Development and Information System

WILFREDO A. DUMAKE, JR.
University President


A-1
1

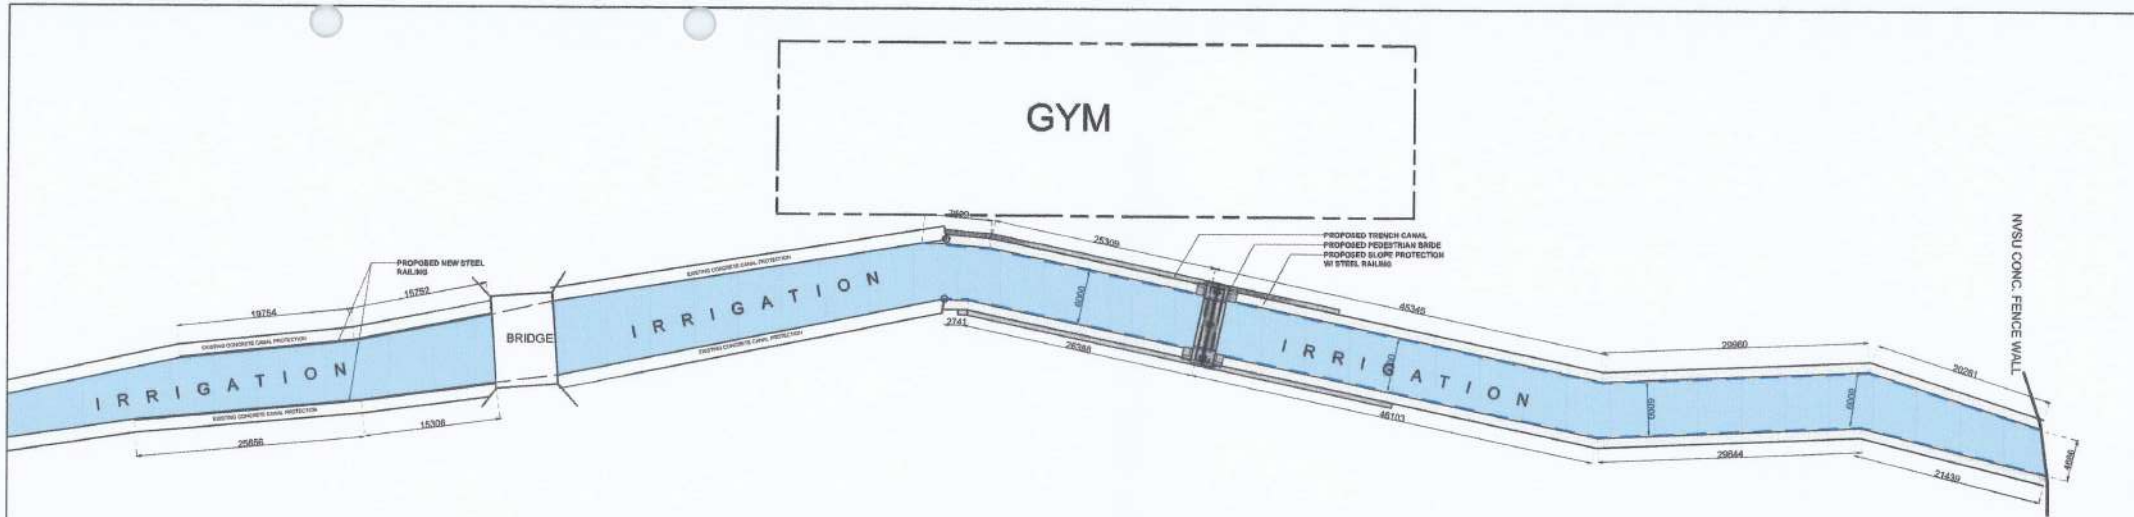



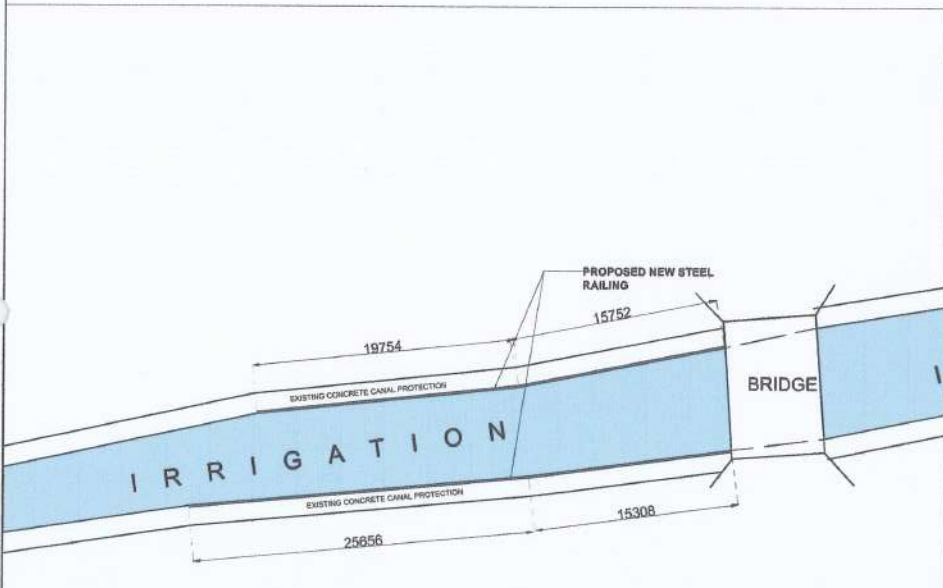



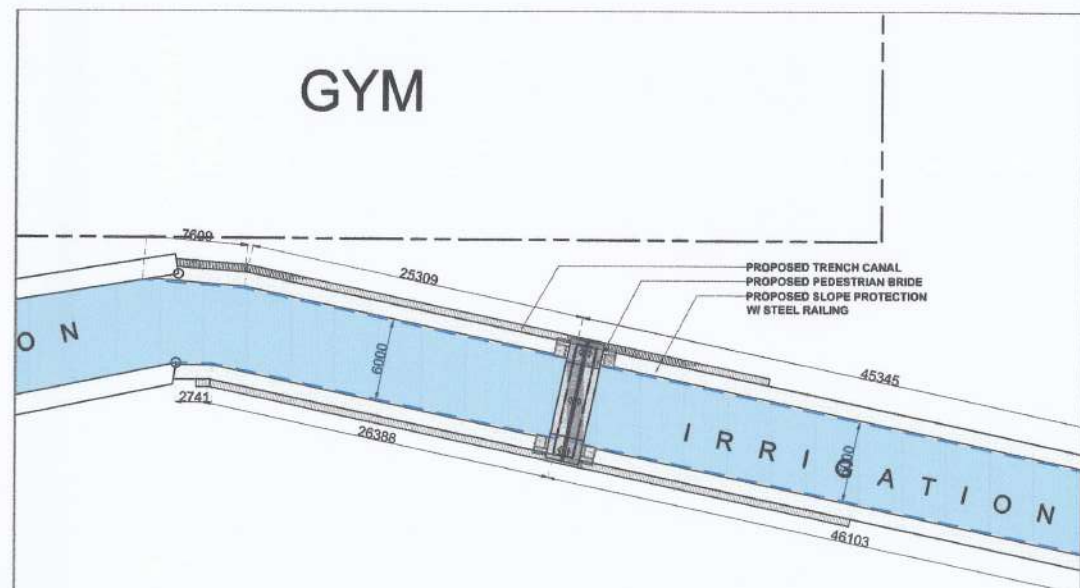

SITE DEVELOPMENT PLAN
 SCALE: 1:600m




BLOW-UP SITE DEVELOPMENT PLAN
 SCALE: 1:600m



SIGNED AND SEALED BY:		PROJECT AND LOCATION:		PREPARED BY:		SUBMITTED BY:		CONCURRED BY:		RECOMMENDING APPROVAL:		APPROVED BY:		SHEET NO:			
PRC REG NO.: _____ VALID UNTIL: _____ PTR NO.: _____ VALID UNTIL: _____ PLACE OF ISSUE: _____ DATE ISSUE: _____ TIN NO.: _____		 CONSTRUCTION OF SLOPE PROTECTION OF IRRIGATION CANAL & FOOTBRIDGE NUEVA VIZCAYA STATE UNIVERSITY, BAMBANG CAMPUS		 DENNIS R. VALDEZ Architect		 OFELIA S. RUBIO Chief, Infrastructure		 EDWIN B. BARAL Director, PPSDS		 GERARDO L. PEREZ Campus Administrator		 CARLO F. VADIL VP for Planning, Development and Information System		 WILFREDO A. DUMALE, JR. University President			

GYM




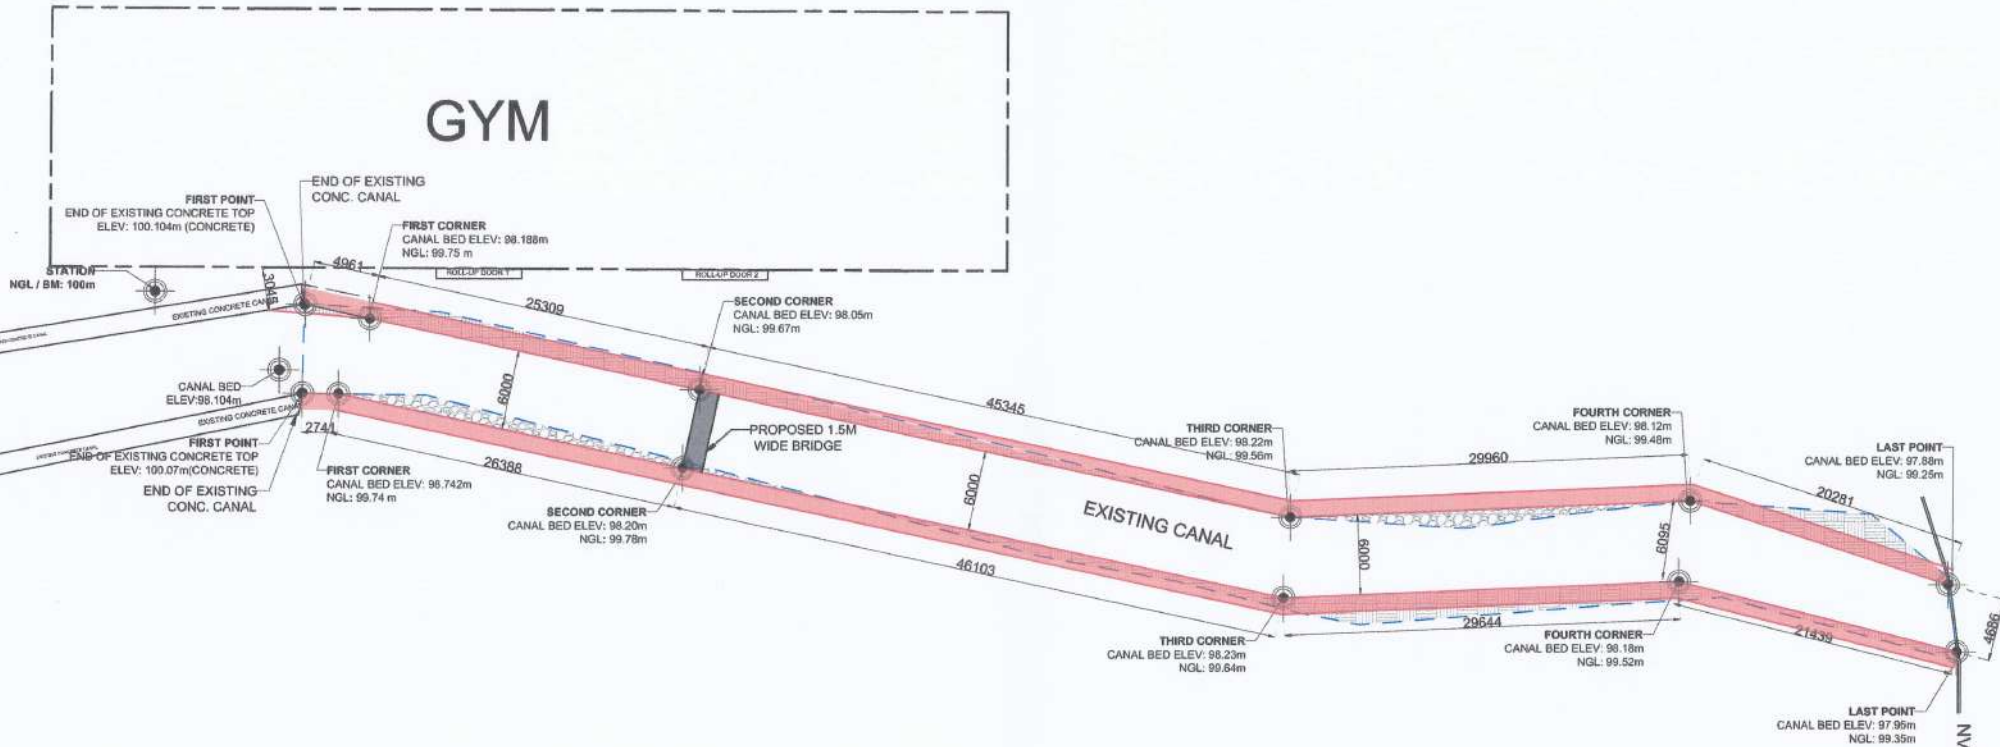


	EXISTING RIPRAP WALL
	PROPOSED NEW RIPRAP WALL
	EDGE OF EXISTING RIVER
	PART TO BE FILLED
	PART TO BE EXCAVATED
	1.20m CONCRETE TOP OF NEW RIPRAP WALL

PROPOSED RIPRAP WALL LAYOUT
 SCALE: 1:400m
 A 3

SIGNED AND SEALED BY:	PROJECT AND LOCATION:	PREPARED BY:	SUBMITTED BY:	CONCURRED BY:	RECOMMENDING APPROVAL:	APPROVED BY:	SHEET NO:
	CONSTRUCTION OF SLOPE PROTECTION OF IRRIGATION CANAL & FOOTBRIDGE NUEVA VIZCAYA STATE UNIVERSITY, BAMBANG CAMPUS	DENNIS RUIZ C. VALDEZ Architect JENNIE RAISE J. MORANTE Architect RANIEL PABLO P. C. CUNDRAN Architect	OFELIA S. RUBIO Chief, Infrastructure EDWIN B. MARAL Director, PPSDS	GERALD L. PENEZ Campus Administrator	CARLOS VADIL VP for Planning Development and Information System	WILFREDO A. DUMALE, JR. University President	A-3 3

PRC REG NO: _____ VALID UNTIL: _____
 PTR NO: _____ VALID UNTIL: _____
 PLACE OF ISSUE: _____ DATE ISSUE: _____
 TIN NO: _____

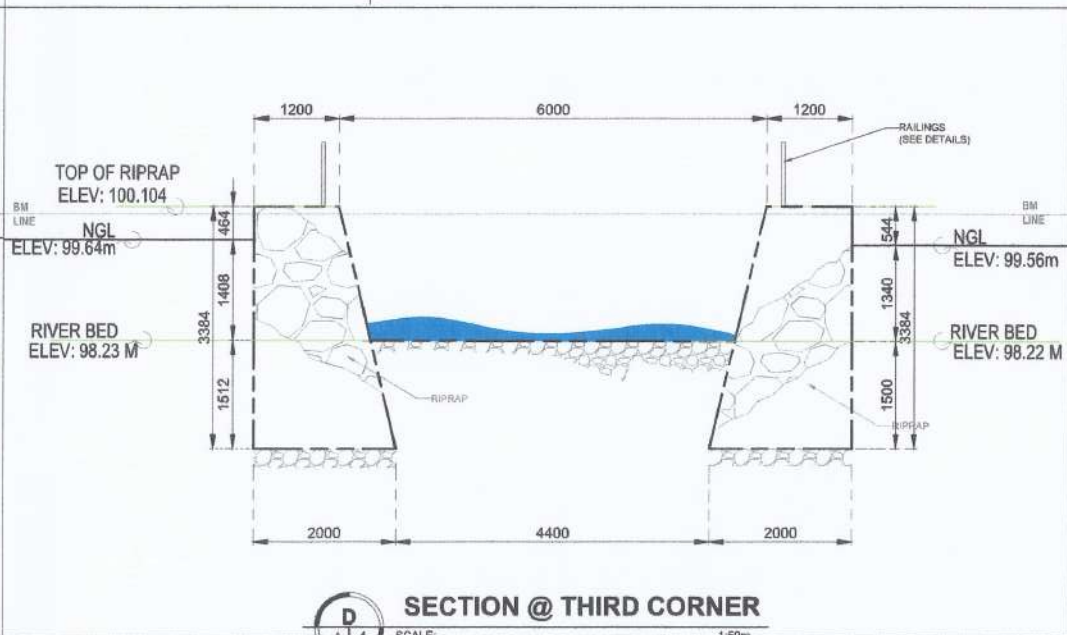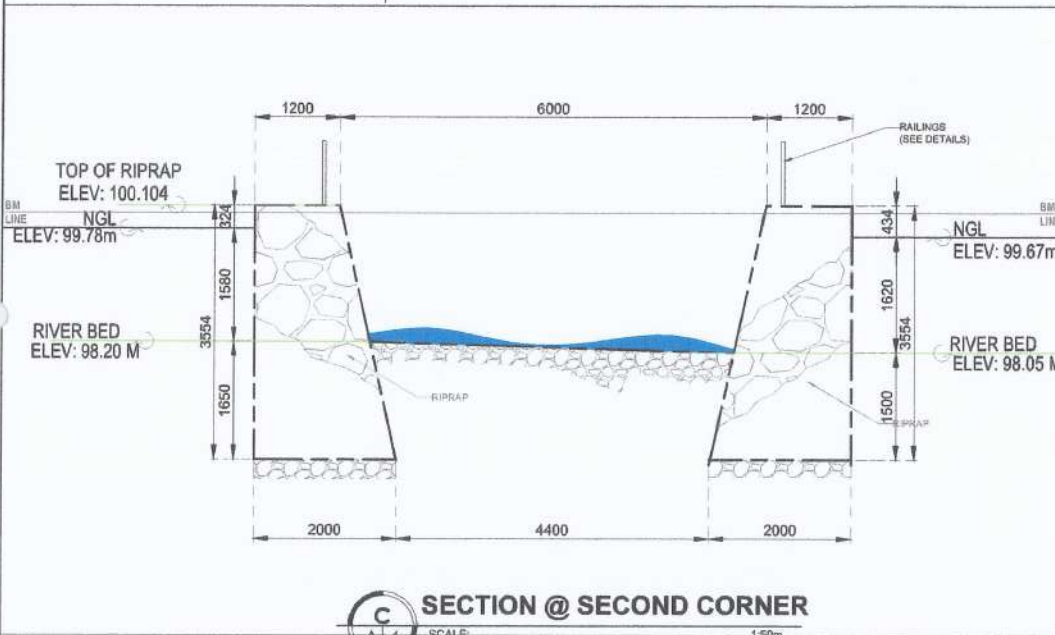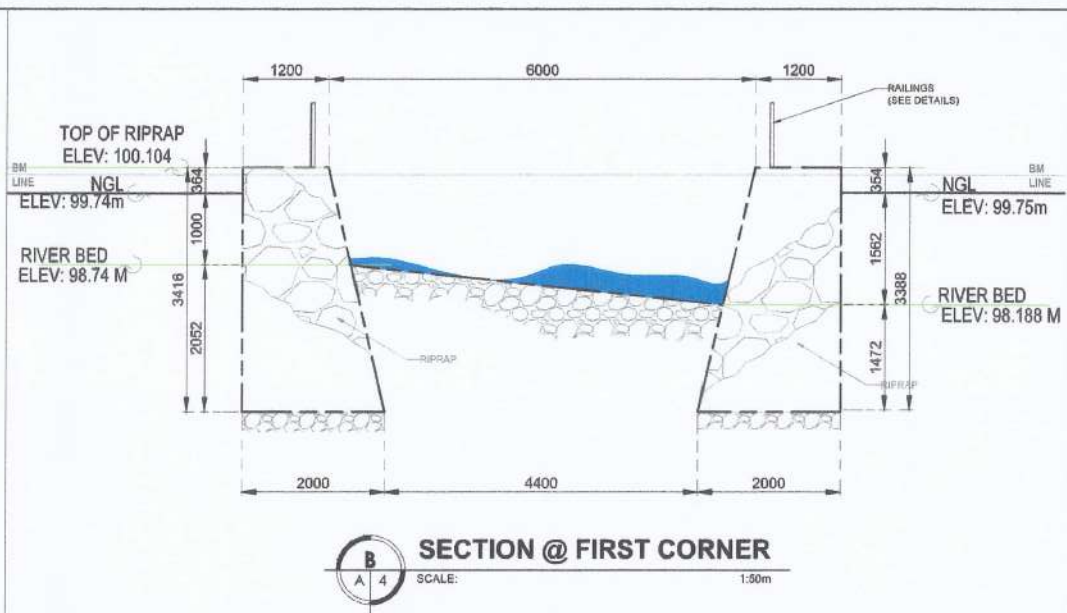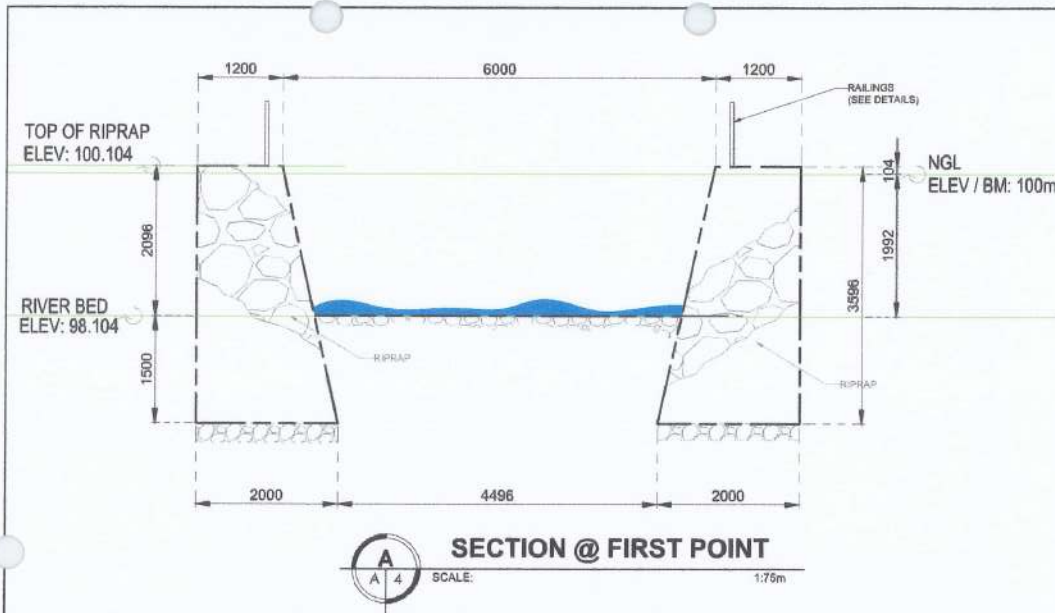





SIGNED AND SEALED BY:


PRC REG NO. _____ VALID UNTIL: _____
PTR NO. _____ VALID UNTIL: _____
PLACE OF ISSUE: _____ DATE ISSUE: _____
TIN NO. _____

PROJECT AND LOCATION:

CONSTRUCTION OF SLOPE PROTECTION OF IRRIGATION CANAL & FOOTBRIDGE
NUEVA VIZCAYA STATE UNIVERSITY, BAMBANG CAMPUS


PREPARED BY:

DENNIS R. VALDEZ, Architect

JENNIE ROSA J. MORANTE, Architect
RANIEL DOLDO S. GUNDRAN, Architect


SUBMITTED BY:

OFELIA S. RUBIO, Civil Infrastructure

EDWIN B. BARAL, Director, PPSDS




CONCURRED BY:

GERALD L. PEREZ, Campus Administrator






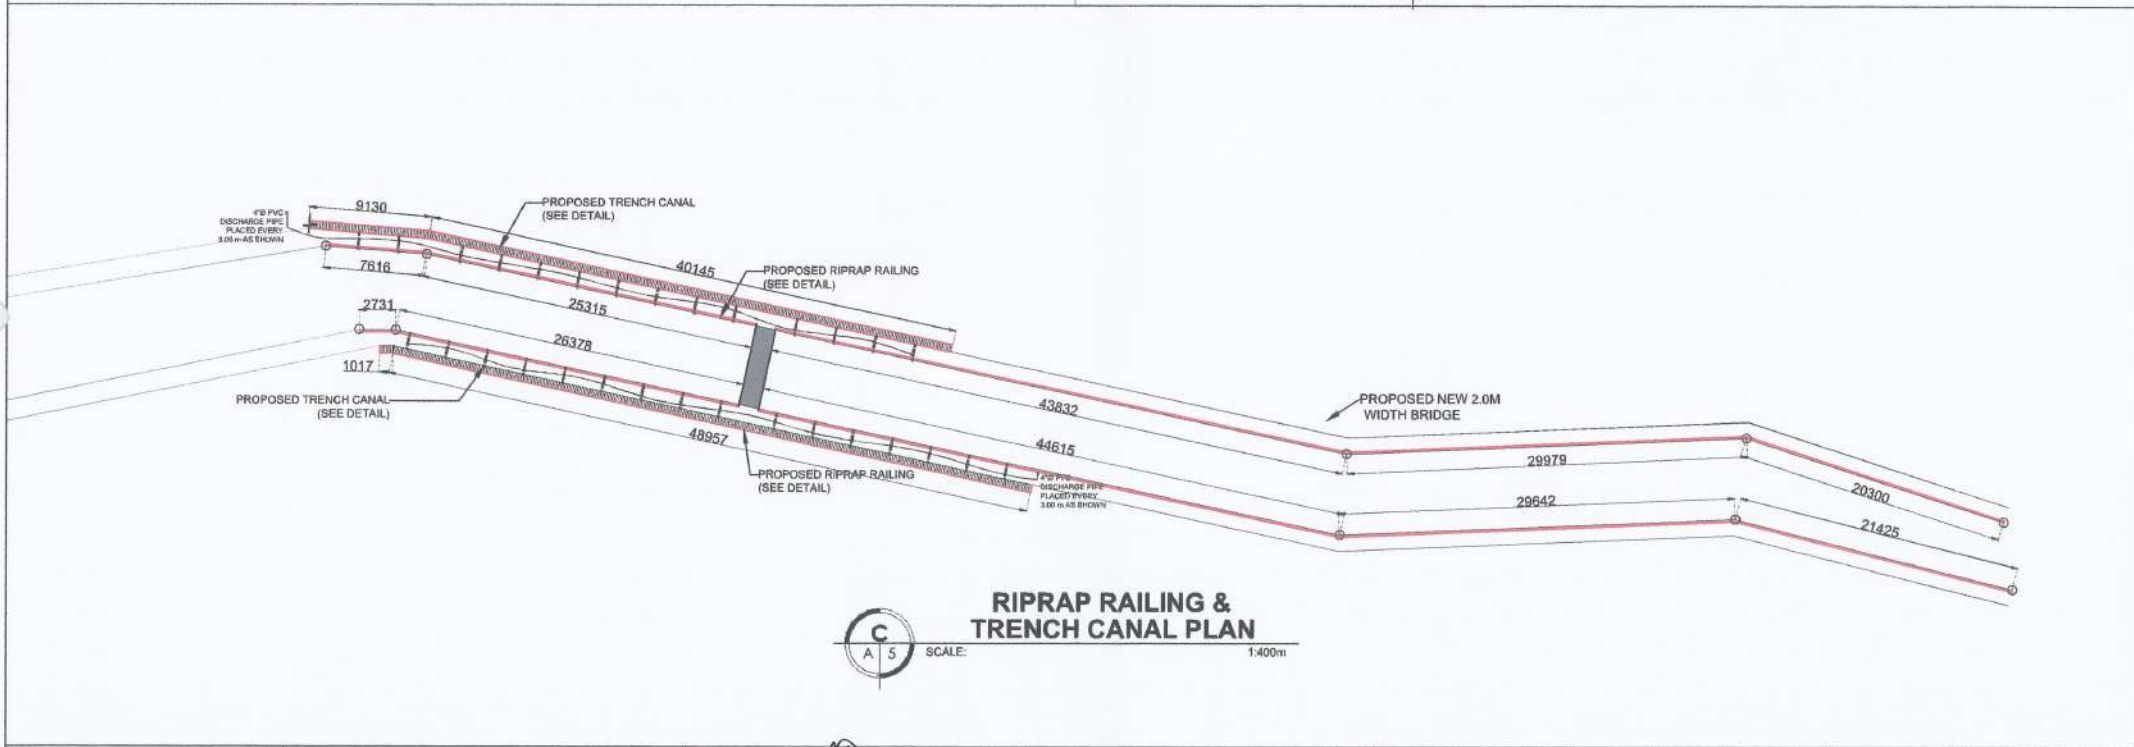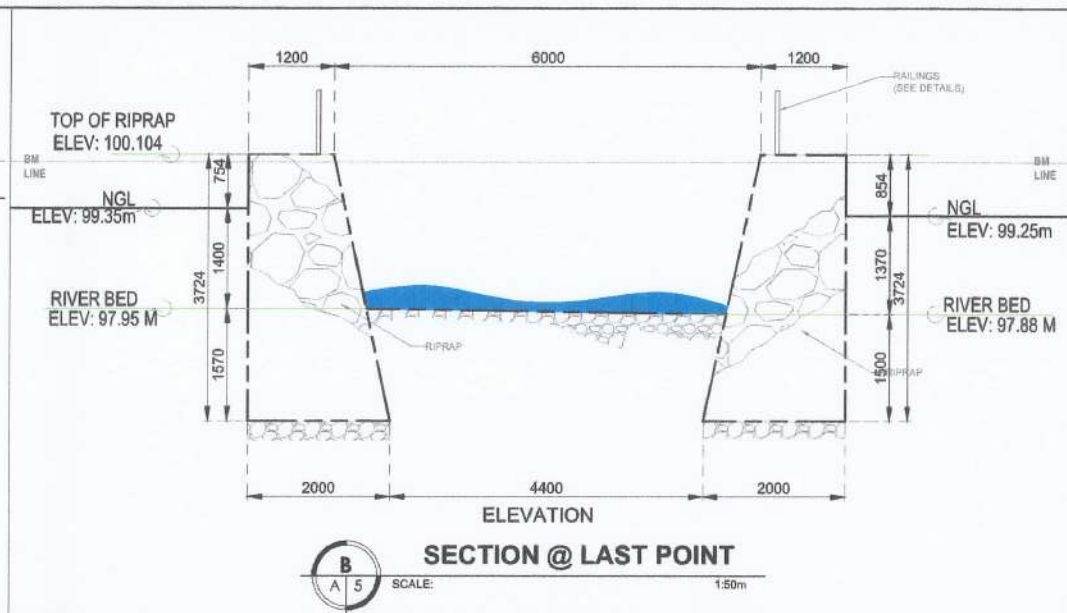
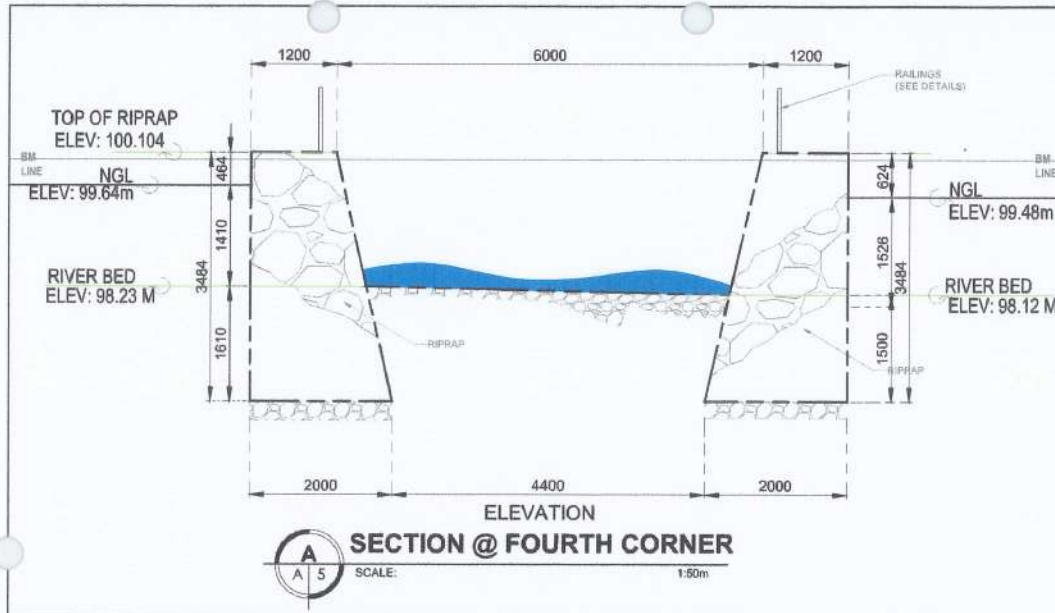


RECOMMENDING APPROVAL:


CARLO F. VADIL, VP for Planning, Development and Information System

APPROVED BY:

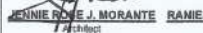WILFREDO A. DUMALE, JR., University President

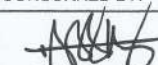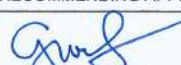SHEET NO.:


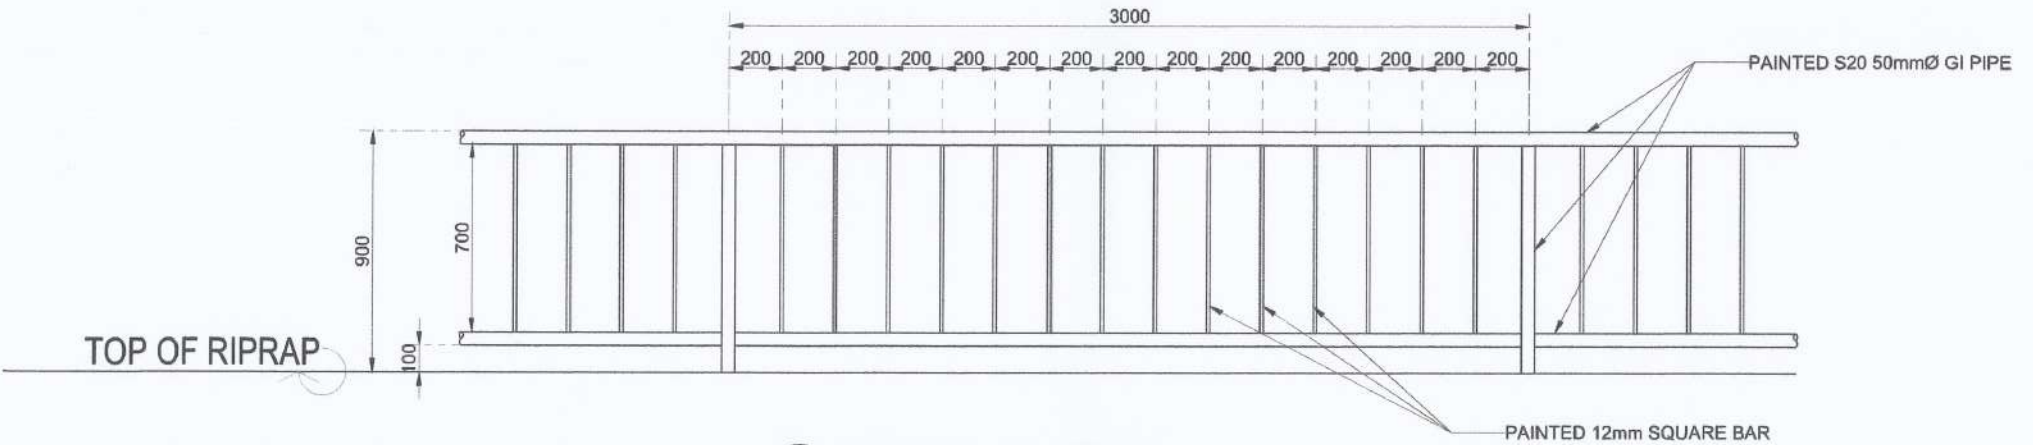


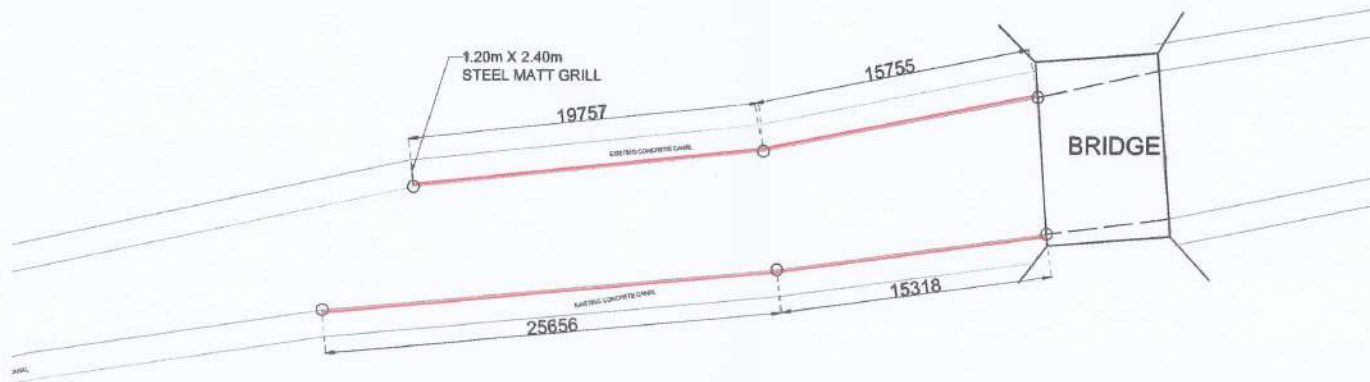SIGNED AND SEALED BY:	PROJECT AND LOCATION:	PREPARED BY:	SUBMITTED BY:	CONCURRED BY:	RECOMMENDING APPROVAL:	APPROVED BY:	SHEET NO:
PRC REG NO: _____ VALID UNTIL: _____ PTR NO: _____ VALID UNTIL: _____ PLACE OF ISSUE: _____ DATE ISSUE: _____ TIN NO: _____	 <p>CONSTRUCTION OF SLOPE PROTECTION OF IRRIGATION CANAL & FOOTBRIDGE NUEVA VIZCAYA STATE UNIVERSITY, BAMBANG CAMPUS</p>	 JENNIE ROSE J. MORANTE Architect  RANIEL PAOLO C. GUNDRAN Architect	 OFELIA S. RUBIO Civil, Infrastructure  EDWIN S. BARAL Director, PPSDS	 GERALD L. PEREZ Campus Administrator	 CARLO F. VADIL VP for Planning, Development and Information System	 WILFREDO A. DUMALE, JR. University President	





A
A 6 SCALE: 1:300m

RIPRAP RAILING PLAN



B
A 6 SCALE: 1:50m

RIPRAP RAILING DETAILS


SIGNED AND SEALED BY:	PROJECT AND LOCATION:	PREPARED BY:	SUBMITTED BY:	CONCURRED BY:	RECOMMENDING APPROVAL:	APPROVED BY:	SHEET NO:
PRC REG NO.: PTR NO.: PLACE OF ISSUE: TIN NO.:	 CONSTRUCTION OF SLOPE PROTECTION OF IRRIGATION CANAL & FOOTBRIDGE NUEVA VIZCAYA STATE UNIVERSITY, BAMBANG CAMPUS	DENNIS RICO VALDEZ Architect JENNIE ROSE J. MORANTE Architect DANIEL PABLO C. GUNDRAN Architect	OFELIA S. RUBIO Chief, Infrastructure EDWIN B. SARAL Director, PPSDS	GERALD L. PEPEZ Campus Administrator	CARLO P. VADIL VP for Planning Development and Information System	WILFREDO A. DUMALE, JR. University President	



PROPOSED PEDESTRIAN BRIDGE

SCALE:

NTS

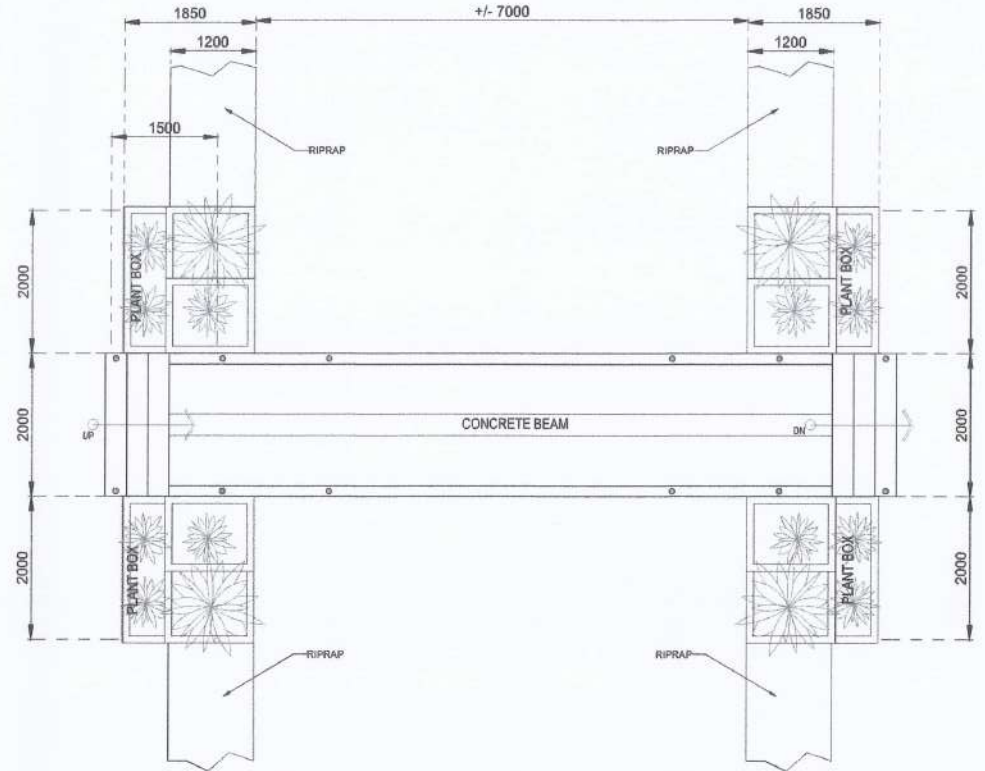

PROPOSED PEDESTRIAN BRIDGE PLAN

SCALE:

1:75m

SIGNED AND SEALED BY:

PROJECT AND LOCATION:

PREPARED BY:

SUBMITTED BY:

CONCURRED BY:

RECOMMENDING APPROVAL:

APPROVED BY:

SHEET NO:

PRC REG NO: _____ VALID UNTIL: _____
 PTR NO: _____ VALID UNTIL: _____
 PLACE OF ISSUE: _____ DATE ISSUE: _____
 TIN NO: _____



**CONSTRUCTION OF SLOPE
 PROTECTION OF IRRIGATION
 CANAL & FOOTBRIDGE**

NUEVA VIZCAYA STATE UNIVERSITY, BAMBANG CAMPUS

JENNIE ROSE J. MORANTE Architect
RANIEL PABLO S. GUNDRAN Architect


OFELIA S. RUBIO Civil, Infrastructure
EDWIN B. BARAL Director, PPSDS

GERALD L. PEREZ Campus Administrator


CARLO F. YADIL VP for Planning Development and Information System

WILFREDO A. DUMALE, JR. University President



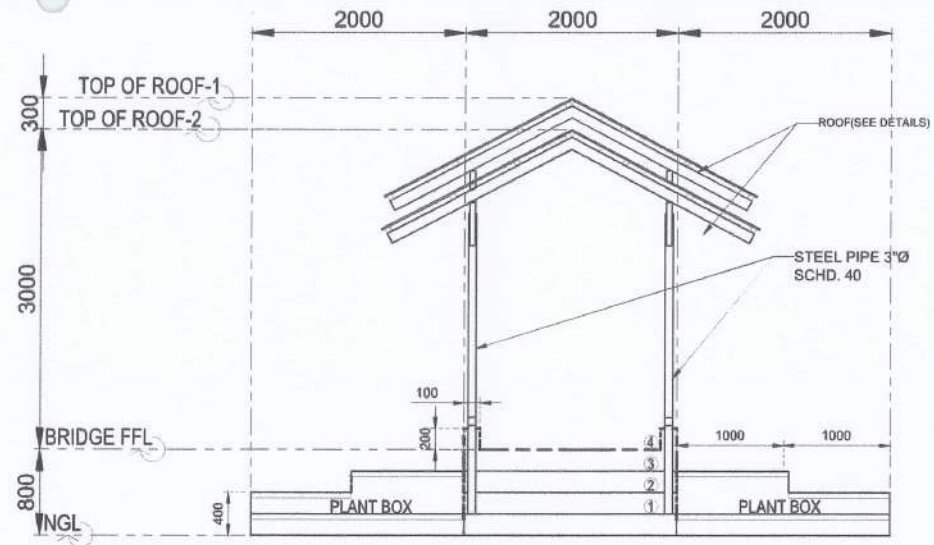



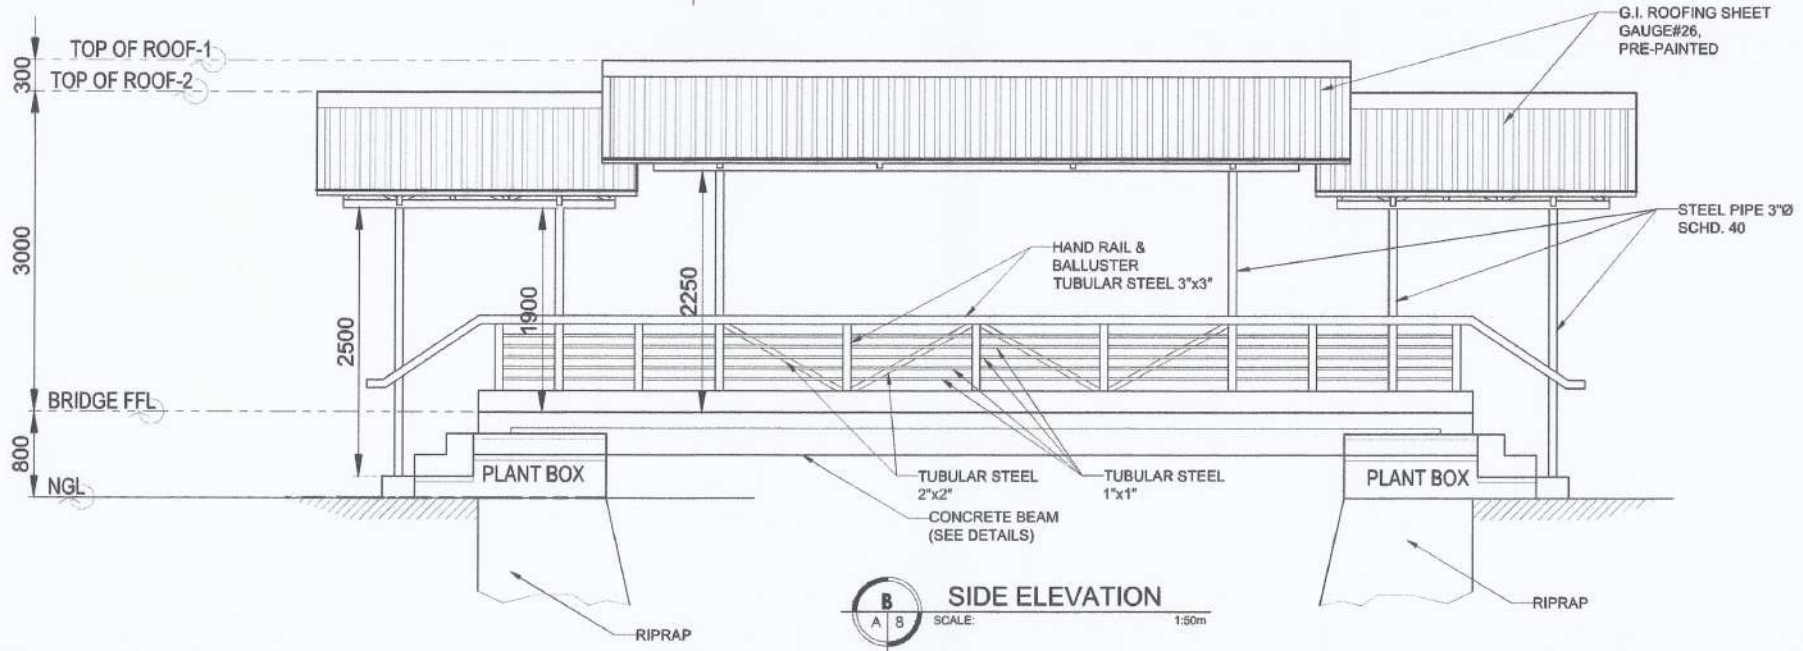



A-7
7




A
A 8
FRONT ELEVATION
SCALE: 1:50m




B
A 8
SIDE ELEVATION
SCALE: 1:50m


SIGNED AND SEALED BY:	PROJECT AND LOCATION:	PREPARED BY:	SUBMITTED BY:	CONCURRED BY:	RECOMMENDING APPROVAL:	APPROVED BY:	SHEET NO:			
PRC REG NO: _____ VALID UNTIL: _____ PTR NO: _____ VALID UNTIL: _____ PLACE OF ISSUE: _____ DATE ISSUE: _____ TIN NO: _____	 CONSTRUCTION OF SLOPE PROTECTION OF IRRIGATION CANAL & FOOTBRIDGE NUEVA VIZCAYA STATE UNIVERSITY, BAMBANG CAMPUS	 DENNIS C. VALDEZ Architect	 JENNIE R. MORANTE Architect	 RANIEL P. GUNDRAN Architect	 OFELIA S. RUBIO Chief, Infrastructure	 EDWIN B. BARAL Director, PPBDS	 GERALD L. PEREZ Campus Administrator	 CARLO P. VADIL VP for Planning, Development and Information System	 WILFREDO A. DUMALE, JR. University President	 A-8 8

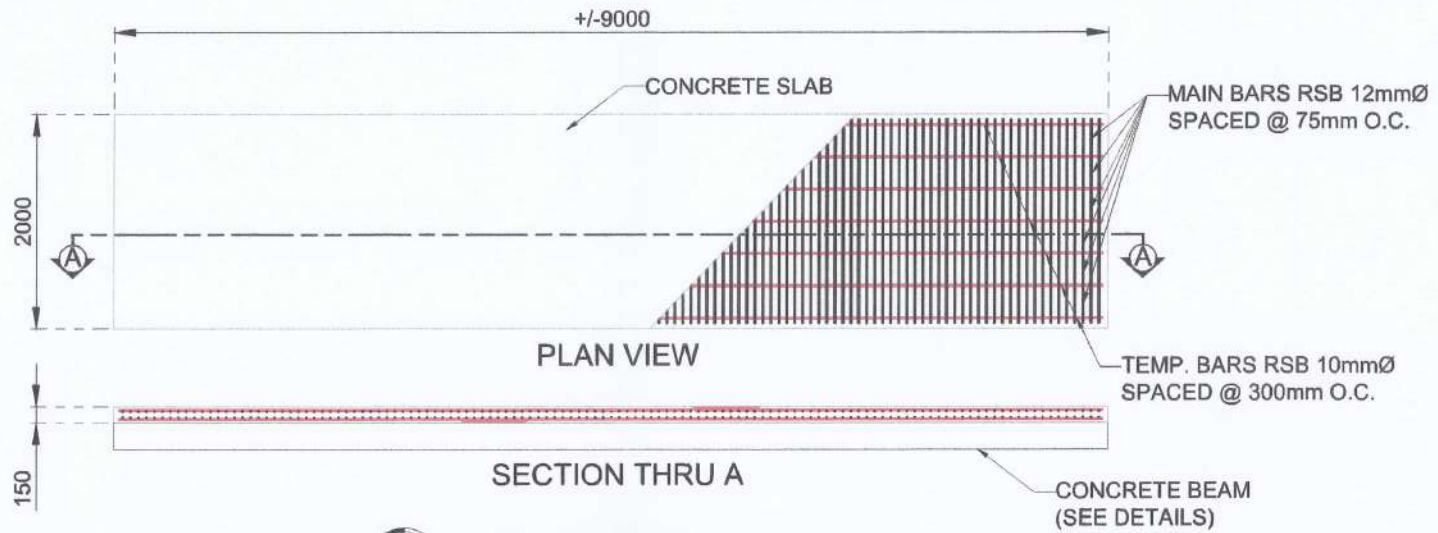


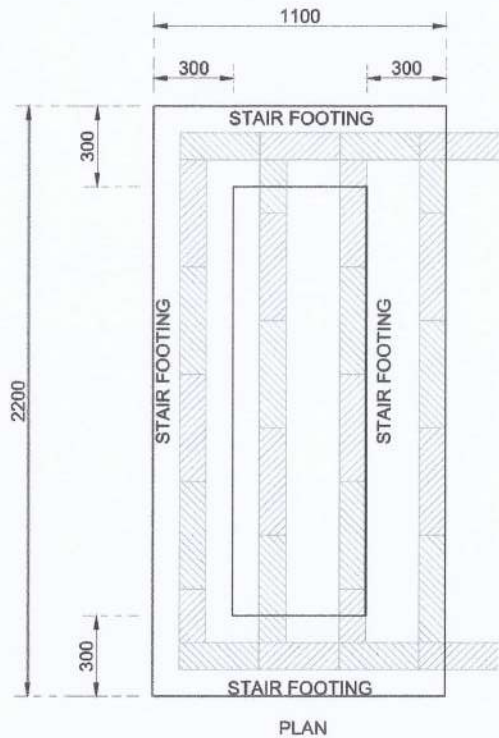
A FLOOR SLAB DETAILS
SCALE: 1:50m

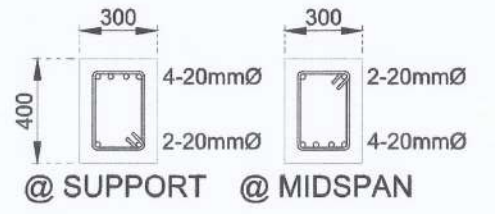


B CONCRETE BEAM DETAILS
SCALE: 1:50m

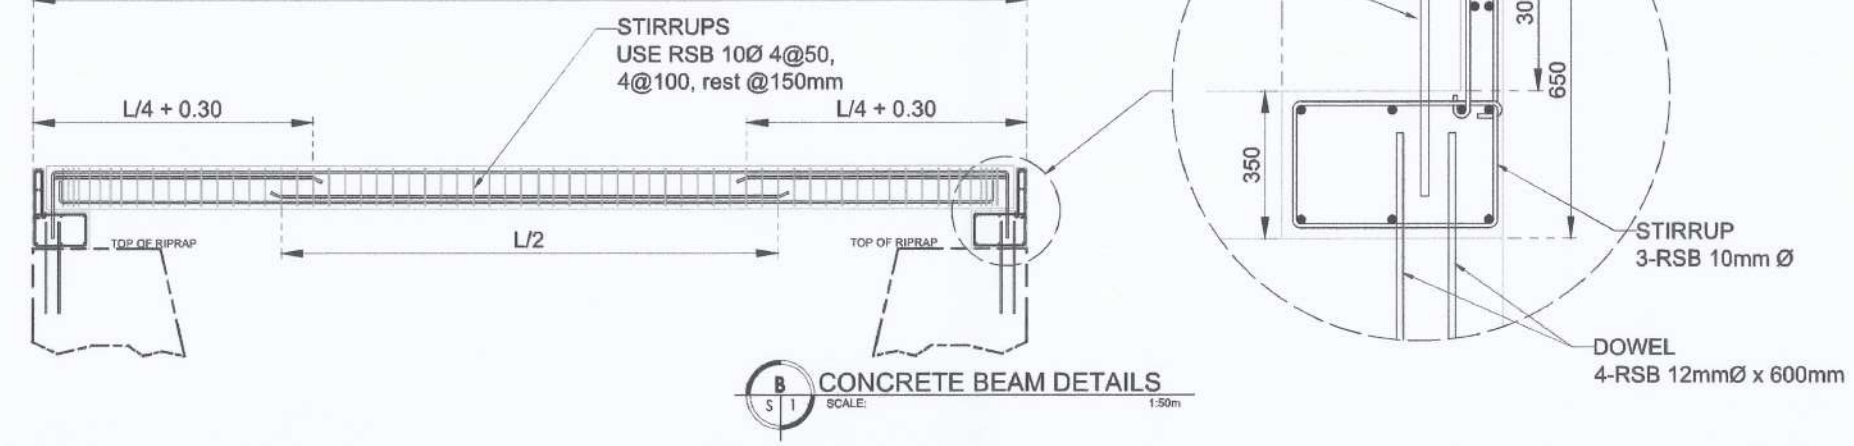


SIGNED AND SEALED BY:	PROJECT AND LOCATION:	PREPARED BY:	SUBMITTED BY:	CONCURRED BY:	RECOMMENDING APPROVAL:	APPROVED BY:	SHEET NO:
PRC REG. NO. _____ VALID UNTIL: _____ PTR. NO. _____ VALID UNTIL: _____ PLACE OF ISSUE: _____ DATE ISSUE: _____ TIN NO. _____	 CONSTRUCTION OF SLOPE PROTECTION OF IRRIGATION CANAL & FOOTBRIDGE NUEVA VIZCAYA STATE UNIVERSITY, BAMBANG CAMPUS	DENNIS M. VALDEZ Architect JENIE RAYE J. MORANTE Architect RANIEL PABLO S. GUNDRAN Architect	OFELIA S. RUBIO Chief, Infrastructure EDWIN B. SARAL Director, PPSDS	GERALD L. PEREZ Campus Administrator	CARLO E. VADIL VP for Planning, Development and Information System	WILFREDO A. DUMALE, JR. University President	S-1 9




PLAN

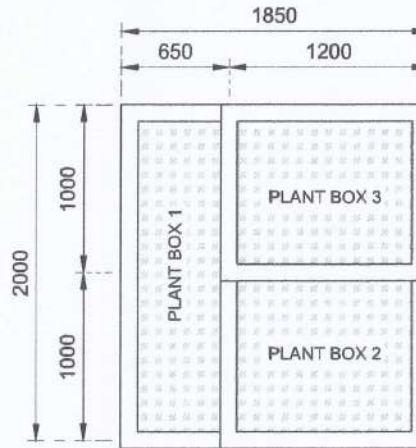

PLAN

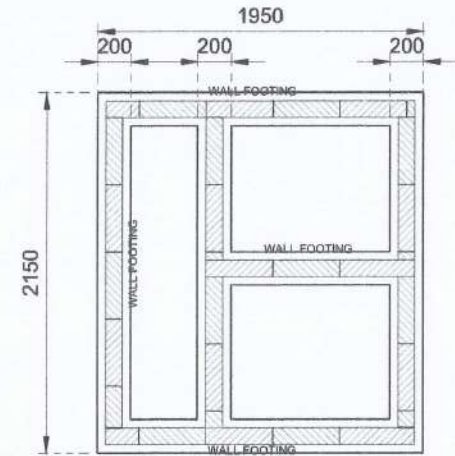


FOUNDATION PLAN

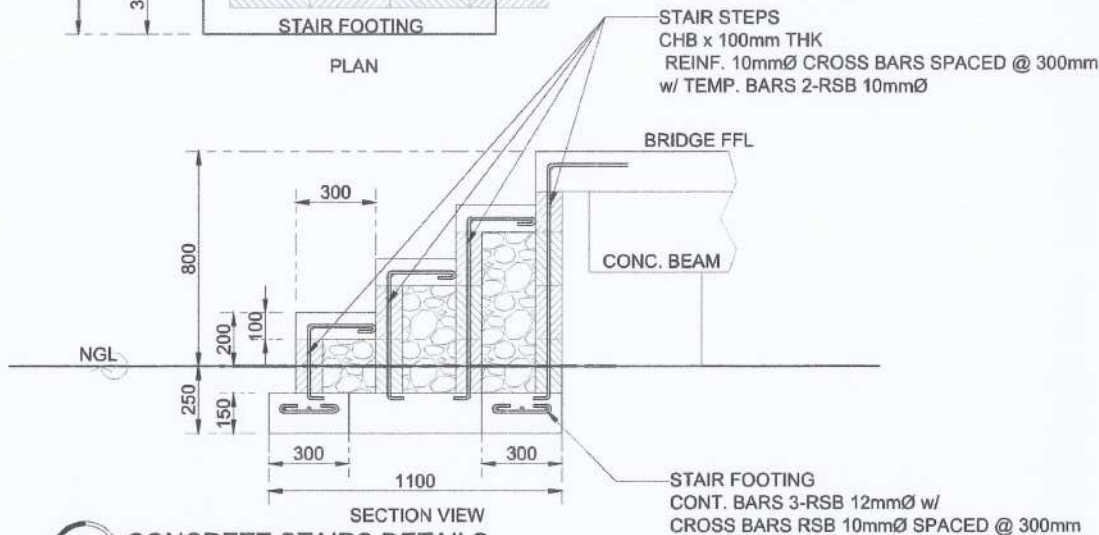


SECTION VIEW

CONCRETE STAIRS DETAILS

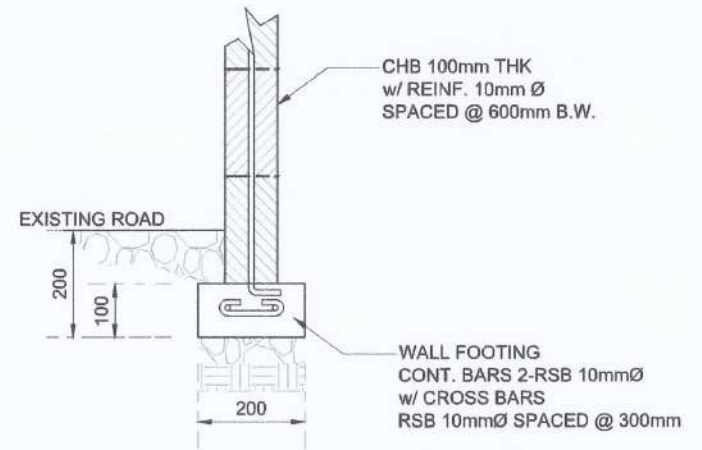

WALL FOOTING DETAILS

 

PLANT BOX DETAILS

SIGNED AND SEALED BY:

PROJECT AND LOCATION:

PREPARED BY:

SUBMITTED BY:

CONCURRED BY:

RECOMMENDING APPROVAL:

APPROVED BY:

SHEET NO:

PRC REG NO: _____
PTR NO: _____
PLACE OF ISSUE: _____
TIN NO: _____



CONSTRUCTION OF SLOPE PROTECTION OF IRRIGATION CANAL & FOOTBRIDGE
NUEVA VIZCAYA STATE UNIVERSITY, SAMBANG CAMPUS

PENNSA C. VALDEZ
Architect
JENNIE ROSA J. MORANTE
Architect
RANIEL PACHECO C. SANDRAN
Architect


OFELIA S. RUBIO
Chief, Infrastructure
EDWIN B. BARRAL
Director, PPSDS

GERALD L. PEREZ
Campus Administrator

DARLO E. VADIL
VP for Planning Development and Information System

WILFREDO A. DUMALE, JR.
University President


S-2
10

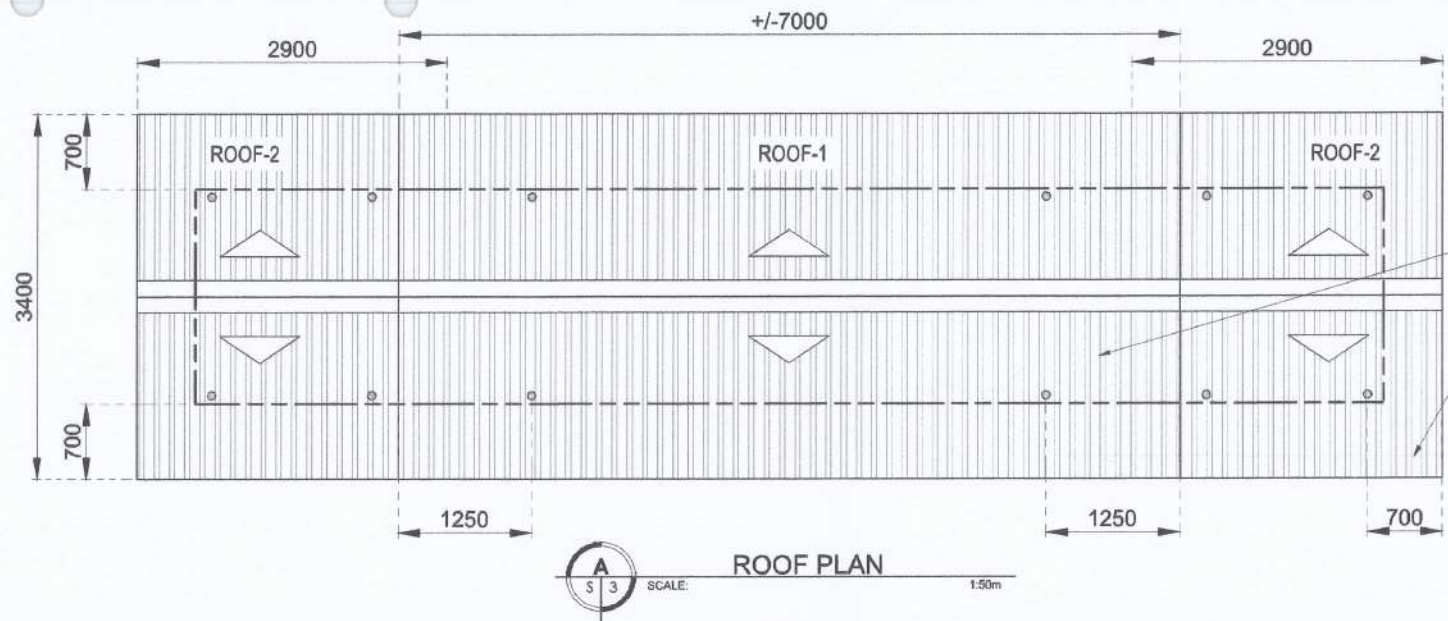

G.I. ROOFING SHEET
GAUGE#26,
PRE-PAINTED

A
S 3
SCALE: 1:50m
ROOF PLAN

PURLINS SPACED@0.60m
(SEE DETAILS)

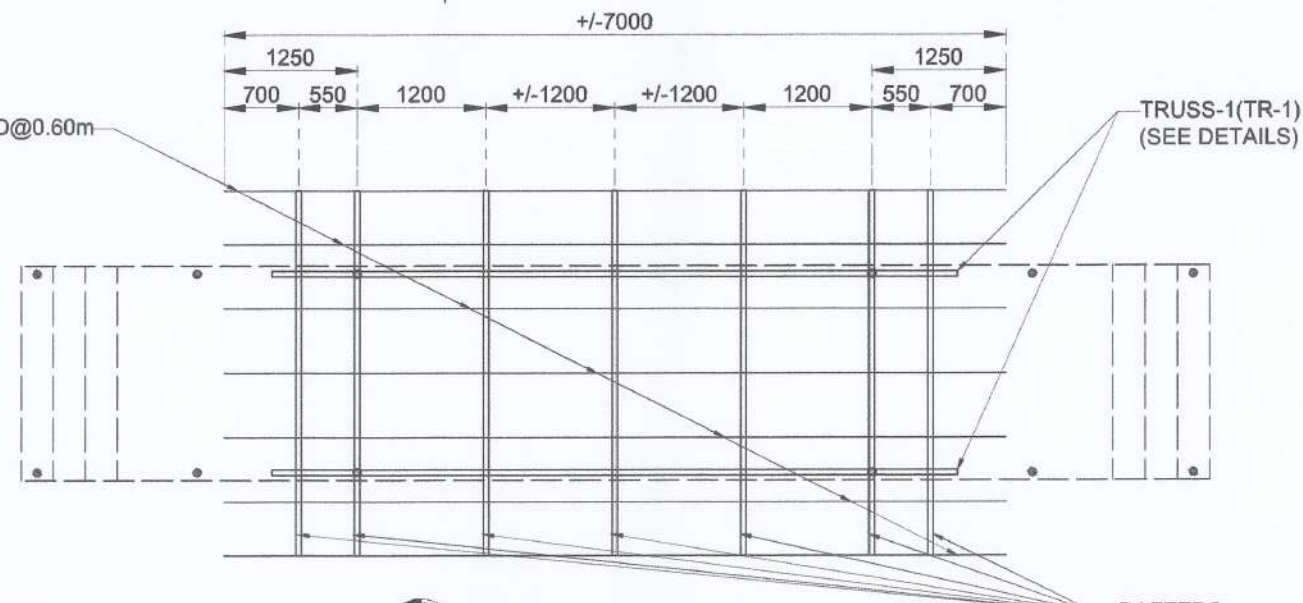










TRUSS-1(TR-1)
(SEE DETAILS)

RAFTERS
(SEE DETAILS)


B
S 3
SCALE: 1:50m
ROOF-1 TRUSS LAYOUT

NOTE:
PROVIDE METAL PLATE IN CONNECTION OF STEEL PIPE COLUMN AND ANGLE BAR TRUSS.

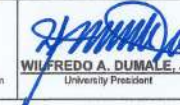
SIGNED AND SEALED BY:	PROJECT AND LOCATION:	PREPARED BY:	SUBMITTED BY:	CONCURRED BY:	RECOMMENDING APPROVAL:	APPROVED BY:	SHEET NO:
PRC REG NO: _____ VALID UNTIL: _____ PTR NO: _____ VALID UNTIL: _____ PLACE OF ISSUE: _____ DATE ISSUE: _____ TIN NO: _____	 <p>CONSTRUCTION OF SLOPE PROTECTION OF IRRIGATION CANAL & FOOTBRIDGE NUEVA VIZCAYA STATE UNIVERSITY, BAMBANG CAMPUS</p>	 DENNIS R. E. VALDEZ <small>Architect</small>  JENNIE ROSE J. MORANTE <small>Architect</small>  RANIEL PAOLO C. SUNDRAN <small>Architect</small>	 OPELIA S. RUBIO <small>Chief, Infrastructure</small>  EDWIN B. BARAL <small>Director, PPSDS</small>	 GERALD L. PEREZ <small>Campus Administrator</small>	 CARLO F. YADIL <small>VP for Planning, Development and Information System</small>	 WILFREDO A. DUMALE, JR. <small>University President</small>	<div style="border: 1px solid black; border-radius: 50%; width: 40px; height: 40px; display: flex; align-items: center; justify-content: center;"> S-3 11 </div>

PURLINS SPACED@0.60m
(SEE DETAILS)

PURLINS SPACED@0.60m
(SEE DETAILS)

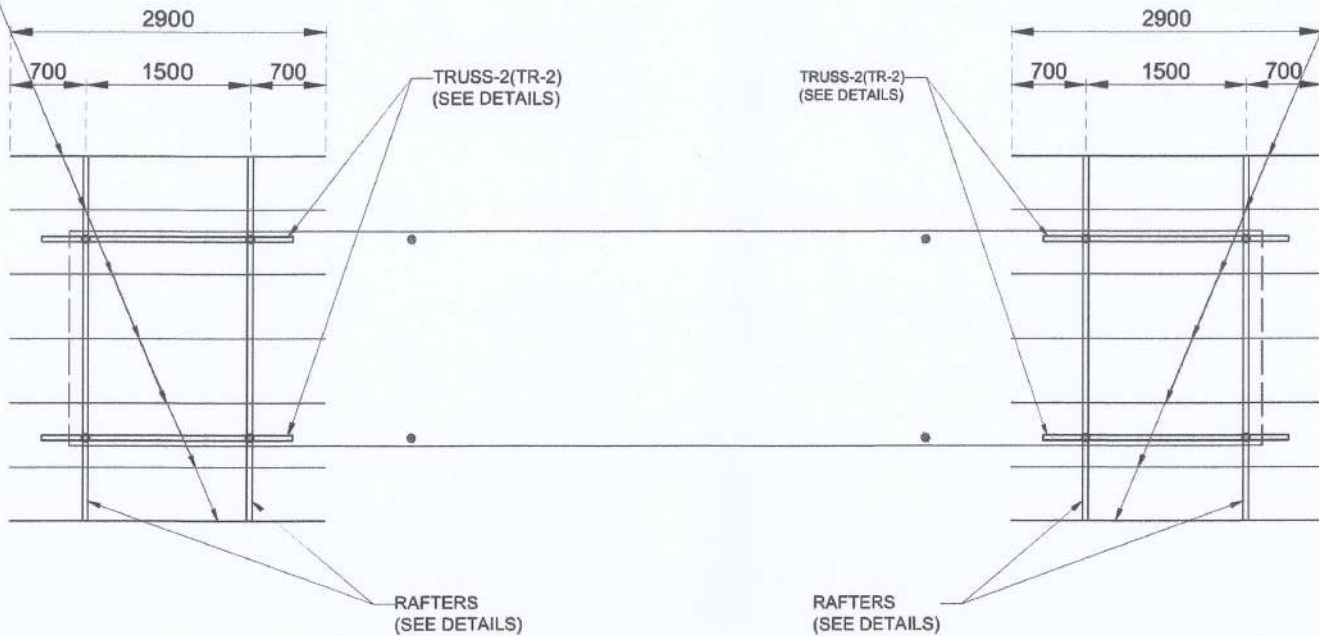

A
SCALE: 1:50m

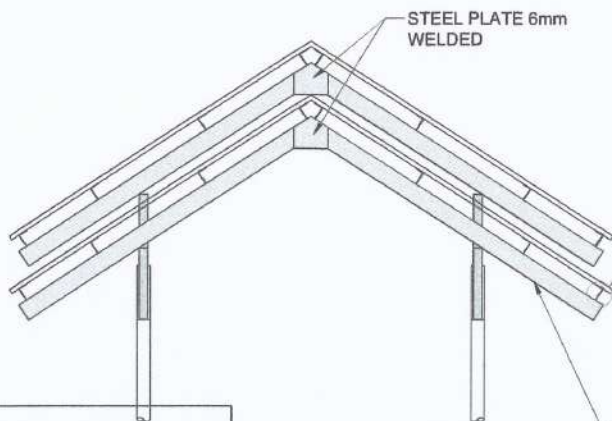


PURLINS DETAILS


B
SCALE: 1:30m

NOTE:
PROVIDE METAL PLATE IN CONNECTION OF STEEL PIPE COLUMN AND ANGLE BAR TRUSS.

SIGNED AND SEALED BY:	PROJECT AND LOCATION:	PREPARED BY:	SUBMITTED BY:	CONCURRED BY:	RECOMMENDING APPROVAL:	APPROVED BY:	SHEET NO:
	<p>CONSTRUCTION OF SLOPE PROTECTION OF IRRIGATION CANAL & FOOTBRIDGE NUEVA VIZCAYA STATE UNIVERSITY, BAMBANG CAMPUS</p>	<p>DENNIS RICO WALDEZ Architect</p> <p>JENNIE ROSE J. MORANTE Architect</p> <p>RANIEL PAOLO C. SANDRAN Architect</p>	<p>OFELIA S. RUBIO Chief, Infrastructure</p> <p>EDWIN B. GARAL Director, PPSDS</p>	<p>GERALD L. PEREZ Campus Administrator</p>	<p>CARLO F. VADIL VP for Planning, Development and Information System</p>	<p>WILFREDO A. DUMALE, JR. University President</p>	<p>S-4 12</p>
<p>PRC REG NO: _____ VALID UNTIL: _____</p> <p>PTR NO: _____ VALID UNTIL: _____</p> <p>PLACE OF ISSUE: _____ DATE ISSUE: _____</p> <p>TIN NO: _____</p>							

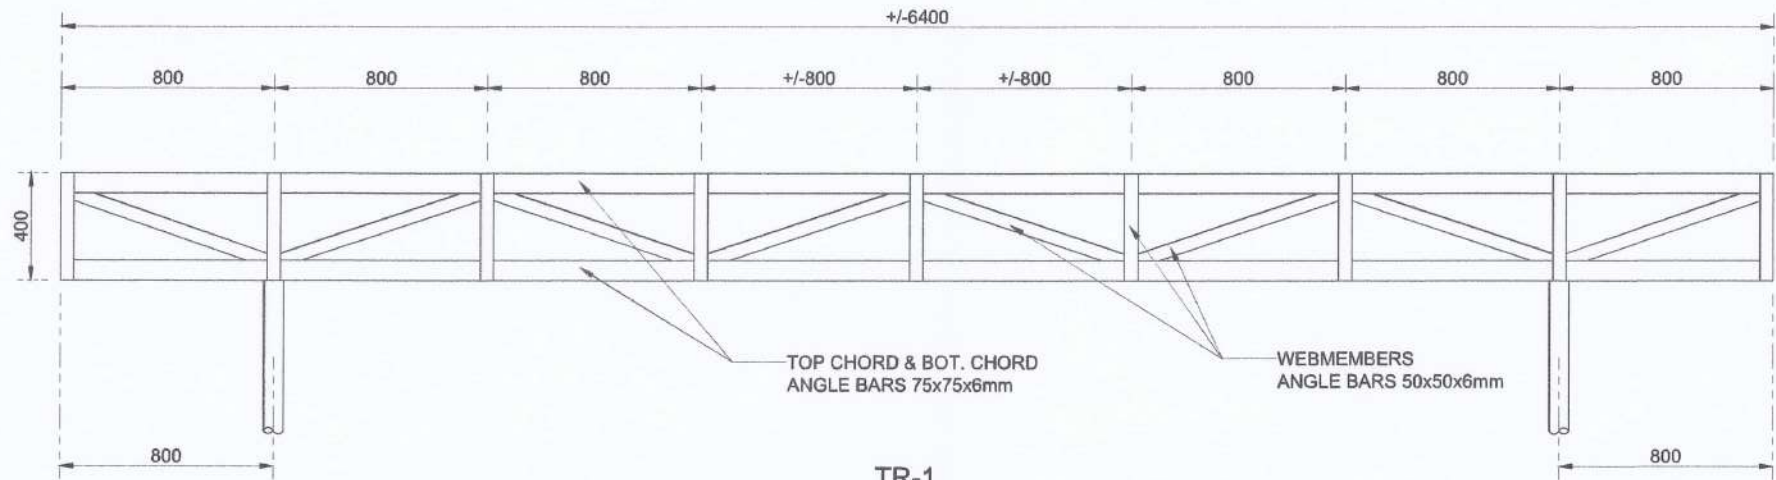


TR-1


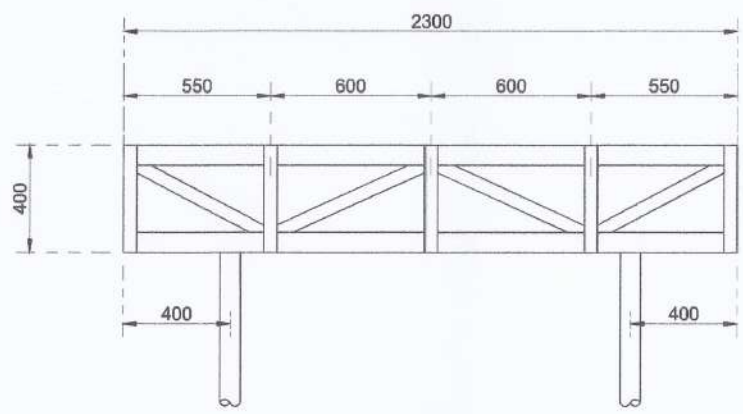


TR-2



TRUSS DETAILS
SCALE: 1:50m

NOTE:
PROVIDE METAL PLATE IN CONNECTION OF STEEL PIPE COLUMN AND ANGLE BAR TRUSS.


SIGNED AND SEALED BY:	PROJECT AND LOCATION:	PREPARED BY:	SUBMITTED BY:	CONCURRED BY:	RECOMMENDING APPROVAL:	APPROVED BY:	SHEET NO:
PRC REG NO. _____ VALID UNTIL: _____ PTR NO. _____ VALID UNTIL: _____ PLACE OF ISSUE: _____ DATE ISSUE: _____ TIN NO. _____	 <p>CONSTRUCTION OF SLOPE PROTECTION OF IRRIGATION CANAL & FOOTBRIDGE NUEVA VIZCAYA STATE UNIVERSITY, SAMBANG CAMPUS</p>	<p>DENNIS RICO VALDEZ <i>(Signature)</i> Architect</p> <p>JENNIE ROSE J. MORANTE <i>(Signature)</i> Architect</p> <p>RANIEL PAOLO T. SUNDUAN <i>(Signature)</i> Architect</p>	<p>OFELIA S. RUBIO <i>(Signature)</i> Chief, Infrastructure</p> <p>EDWIN B. GARAL <i>(Signature)</i> Director, PPSDS</p>	<p>GERALD L. PEREZ <i>(Signature)</i> Campus Administrator</p>	<p>CARLO F. VADIL <i>(Signature)</i> VP for Planning, Development and Information System</p>	<p>WILFREDO A. DUMALE, JR. <i>(Signature)</i> University President</p>	<p>S-5 13</p>

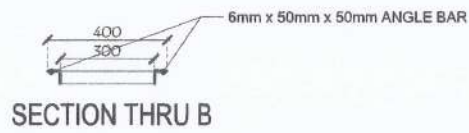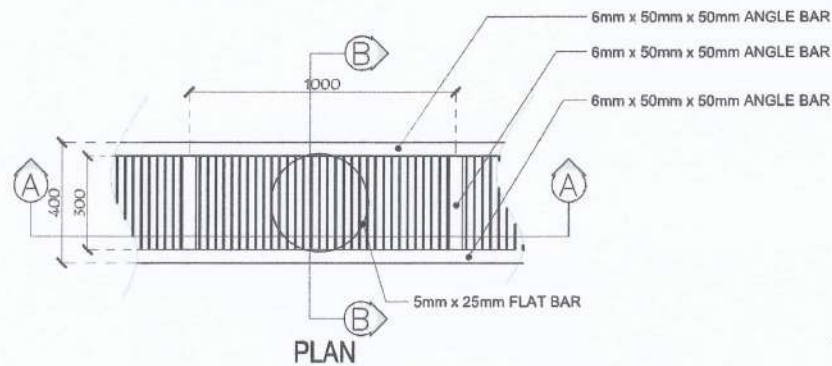


A TRENCH CANAL COVER DETAILS
SCALE: 1:20m

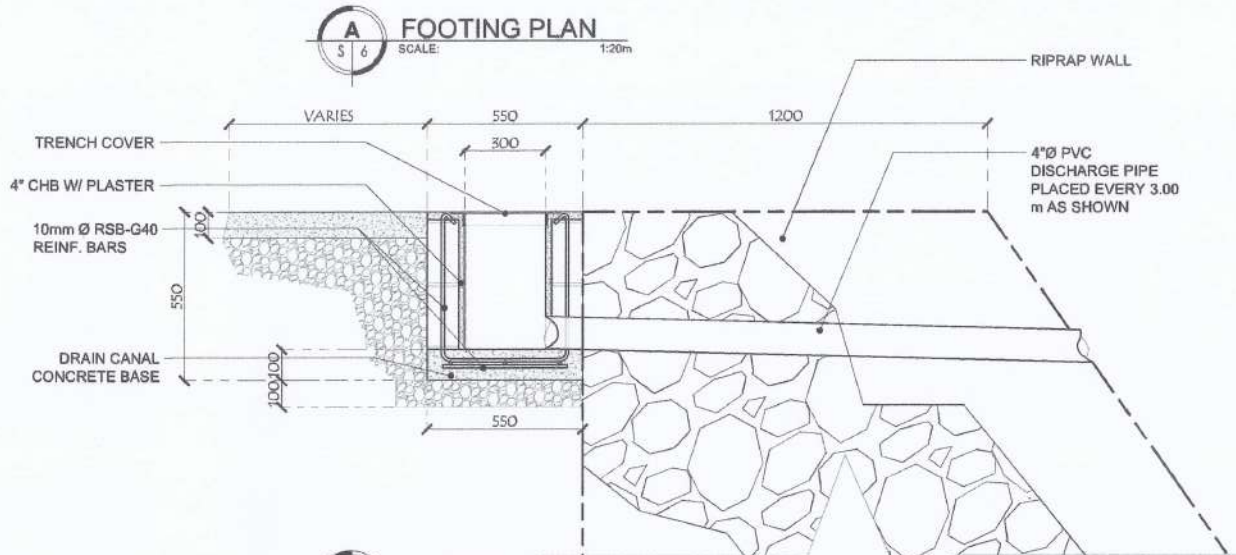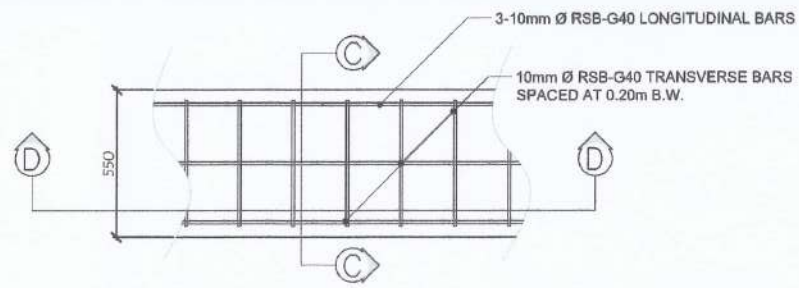

B SECTION THRU C
SCALE: 1:20m

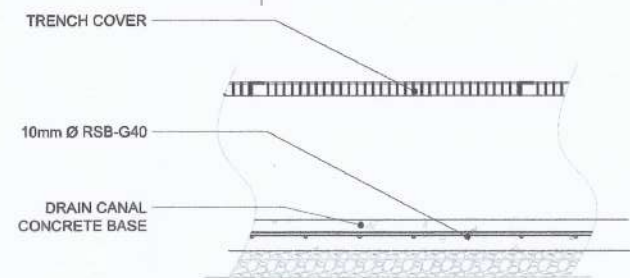

C SECTION THRU D
SCALE: 1:20m

SIGNED AND SEALED BY:	PROJECT AND LOCATION:	PREPARED BY:	SUBMITTED BY:	CONCURRED BY:	RECOMMENDING APPROVAL:	APPROVED BY:	SHEET NO:
	 CONSTRUCTION OF SLOPE PROTECTION OF IRRIGATION CANAL & FOOTBRIDGE NUEVA VIZCAYA STATE UNIVERSITY, BAMBANG CAMPUS	BENNIS RIVERA VALDEZ Architect JENNIE ROSE J. MORANTE Project RANIEL PARONIS GUMDRAN Project	OFELIA S. RUBIO Chief, Infrastructure EDWIN B. BANAL Director, PPSDS	GERALD L. PEREZ Campus Administrator	CARLO F. VADIL VP for Planning Development and Information System	WILFREDO A. DUMALE, JR. University President	S-6 14
PRC REG NO. _____ VALID UNTIL: _____ PTR NO. _____ VALID UNTIL: _____ PLACE OF ISSUE: _____ DATE ISSUE: _____ TIN NO. _____							