




P E R S P E C T I V E  
SCALE

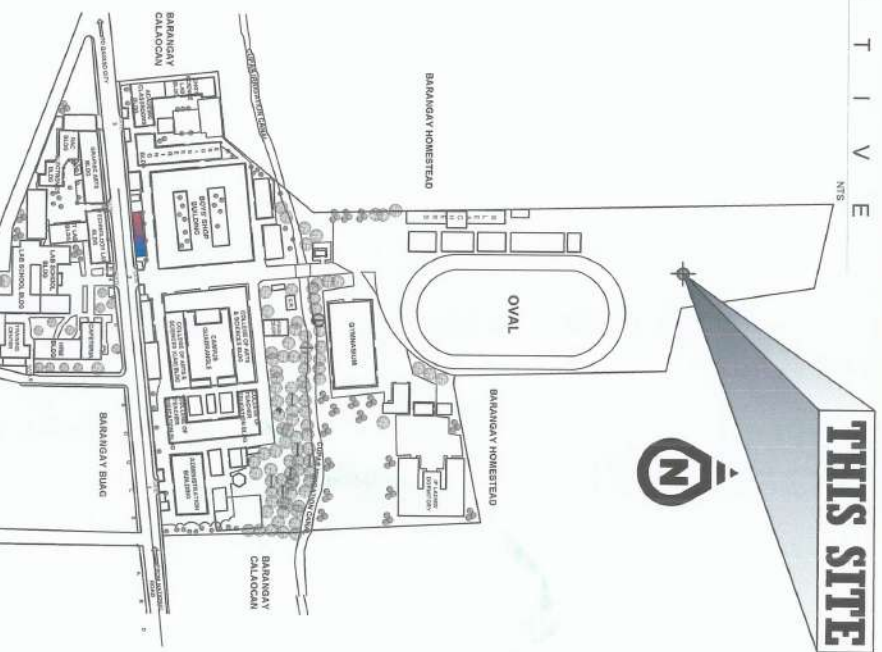

S I T E D E V E L O P M E N T P L A N  
SCALE

TABLE OF CONTENTS

|               |                                                     |
|---------------|-----------------------------------------------------|
| ARCHITECTURAL |                                                     |
| A-1           | PROPOSED SITE DEVELOPMENT PLAN VICINITY MAP         |
| A-2           | FLOOR PLAN                                          |
| A-3           | ELEVATIONS                                          |
| A-4           | ELEVATIONS                                          |
| A-5           | ELEVATIONS                                          |
| A-6           | ELEVATIONS                                          |
| A-7           | ELEVATIONS                                          |
| A-8           | ELEVATIONS                                          |
| STRUCTURAL    |                                                     |
| S-1           | FOUNDATION LAYOUT                                   |
| S-2           | DETAILS OF FOUNDATION, CHAIR, FLOOR, AND PLANT ROOM |
| S-3           | DETAILS OF FOUNDATION, CHAIR, FLOOR, AND PLANT ROOM |
| S-4           | DETAILS OF FOUNDATION, CHAIR, FLOOR, AND PLANT ROOM |
| S-5           | DETAILS OF FOUNDATION, CHAIR, FLOOR, AND PLANT ROOM |
| S-6           | DETAILS OF FOUNDATION, CHAIR, FLOOR, AND PLANT ROOM |
| S-7           | DETAILS OF FOUNDATION, CHAIR, FLOOR, AND PLANT ROOM |
| S-8           | DETAILS OF FOUNDATION, CHAIR, FLOOR, AND PLANT ROOM |
| ELECTRICAL    |                                                     |
| E-1           | LOADING LAYOUT                                      |
| E-2           | SCHEDULE OF LOADS AND ANALYSIS                      |

REPUBLIC OF THE PHILIPPINES  
DEPARTMENT OF PUBLIC WORKS &  
HIGHWAYS  
TRANSPORTATION & COMMUNICATION

OFFICE OF THE BUILDING  
OFFICIAL

BAMBANG, NUEVA VIZCAYA

LAND USE AND ZONING

LINE AND GRADE

ARCHITECTURAL

STRUCTURAL

ELECTRICAL

IGNED AND SEALED BY:

PROJECT AND LOCATION:

PREPARED BY:

SUBMITTED BY:

CONCURRED BY:

RECOMMENDING APPROVAL:

APPROVED BY:

SHEET NO:

REG. NO.  
RND  
AGE OF ISSUE  
DATE ISSUE



CONSTRUCTION, PERIMETER  
FENCE OF NHA IP DOOR  
NUEVA VIZCAYA STATE UNIVERSITY  
BAMBANG CAMPUS

DENNIS RIB C. VALDEZ  
ARCHITECT

JOSEPH N. RUBIO  
ARCHITECT

OFELIA S. RUBIO  
CHIEF  
JYRUS J. CALIENTE  
Director, PPSGS




BERNARD L. PEREZ  
Principal Administrator

CARLO F. VADIL  
Vice President

WILFREDO A. DUMALAC, JR.  
University President





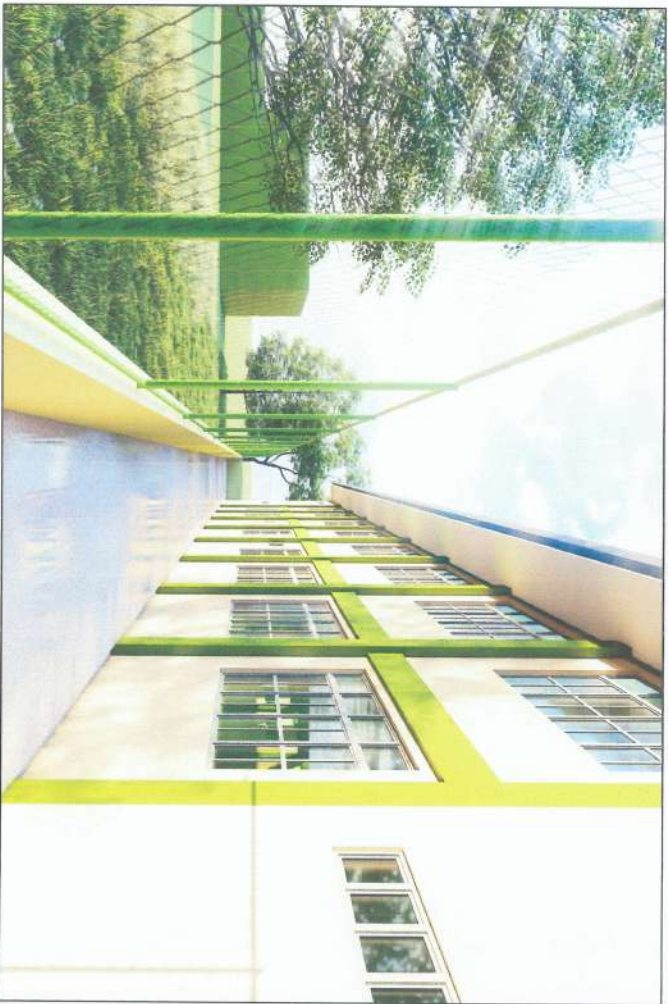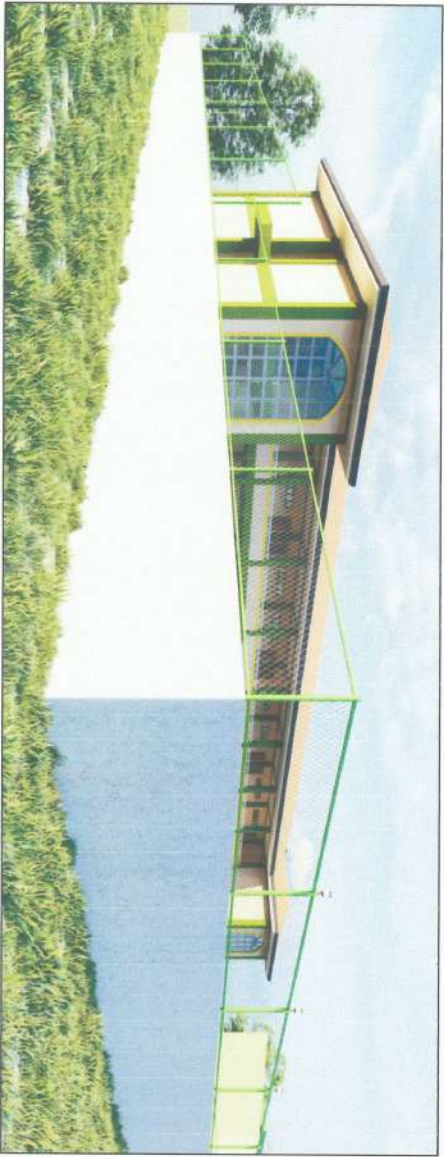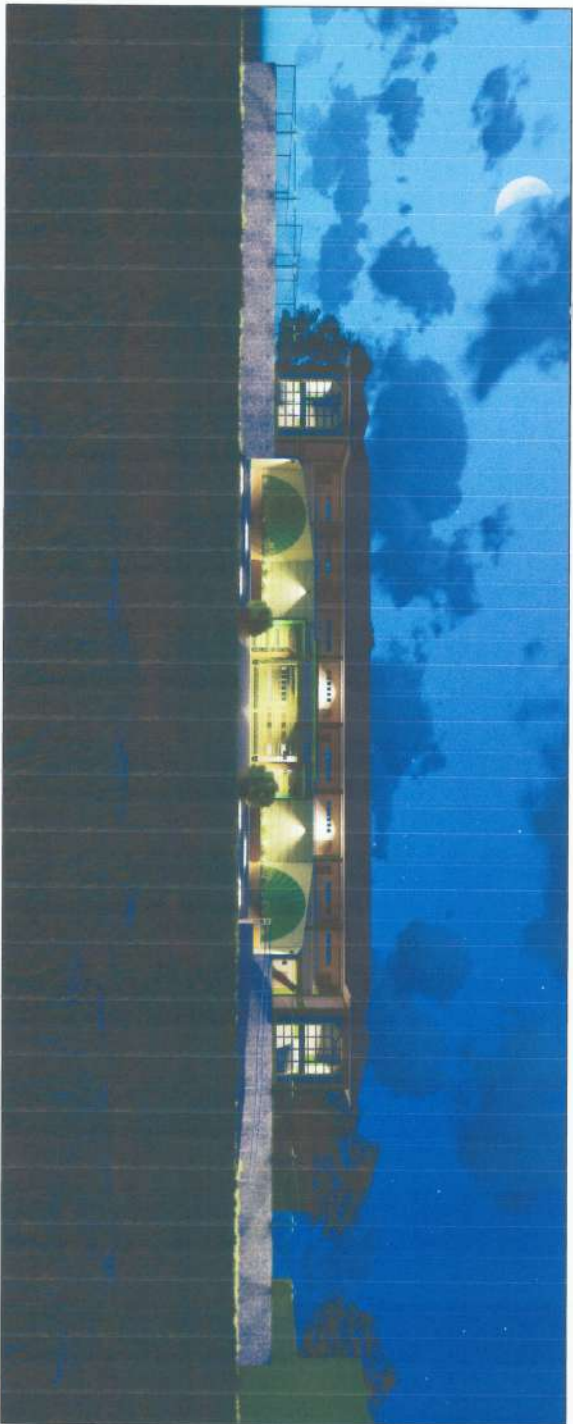

# P E R S P E C T I V E S

SCALE:

NTS

|   |   |
|---|---|
| DESIGNED AND SEALED BY:<br>PROJECT AND LOCATION:<br>PREPARED BY:<br>SUBMITTED BY:<br>CONCURRED BY:<br>RECOMMENDING APPROVAL:<br>APPROVED BY:<br>SHEET NO: | PROJECT AND LOCATION:<br><b>CONSTRUCTION, PERIMETER FENCE OF NHA IP DORM</b><br>NUEVA VIZCAYA STATE UNIVERSITY,<br>BAMBANG CAMPUS<br>PREPARED BY:<br>DENNIS BLO C. VALDEZ<br>ARCHT<br>JOSEPH NELSON RUBIO<br>ARCHT<br>SUBMITTED BY:<br>OFELIA S. RUBIO<br>OF<br>JYRUS J. L. CADENTE<br>Director, PRSGOS<br>CONCURRED BY:<br>GERARDO L. PEREZ<br>C/Phys Administration<br>RECOMMENDING APPROVAL:<br>CARLO F. VADIL<br>VP for Planning Development and Information System<br>APPROVED BY:<br>WILFREDO A. DOMALE, JR.<br>University President<br>SHEET NO:<br>A12<br>8 |
|---|---|





REG. NO. \_\_\_\_\_  
 VALID UNTIL \_\_\_\_\_  
 DATE OF ISSUE \_\_\_\_\_  
 DATE RECAL \_\_\_\_\_  
 NO. \_\_\_\_\_



SHEET NO:





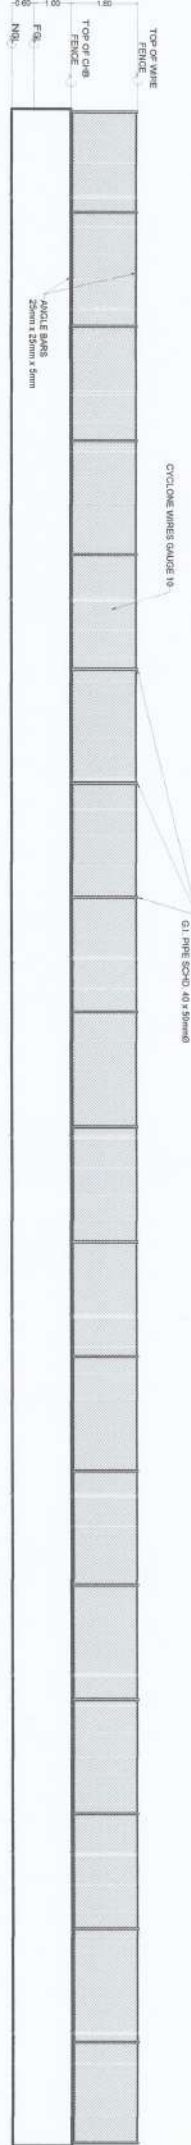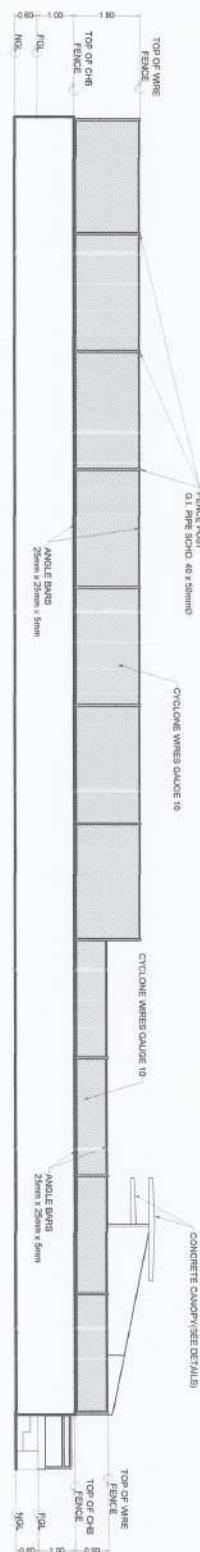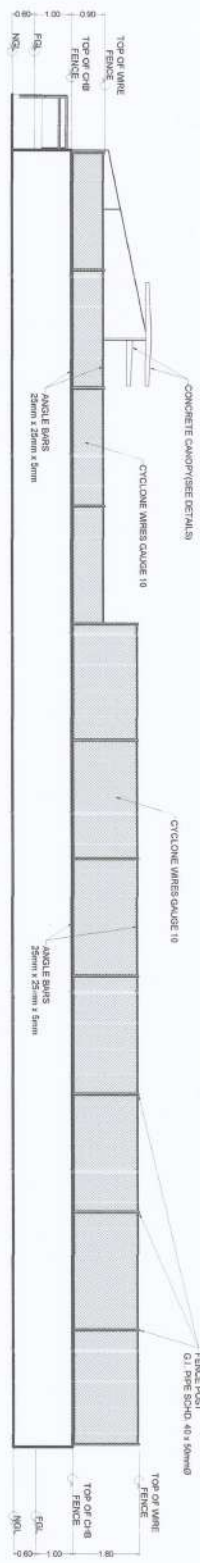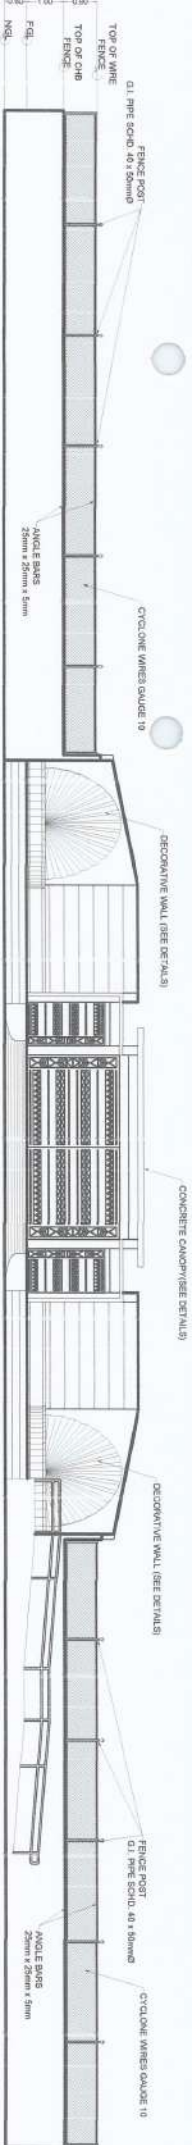


|                                                                                           |  
|-------------------------------------------------------------------------------------------|--|---|--|---|--|---|--|---|--|---|--|---|--|---|--|---|--|-----------------------------------------------------------------------------------------------|--|
| <b>SIGNED AND SEALED BY:</b>                                                              |  | <b>PROJECT AND LOCATION:</b>   |  | <b>PREPARED BY:</b>   |  | <b>SUBMITTED BY:</b>   |  | <b>CONCURRED BY:</b>   |  | <b>RECOMMENDING APPROVAL:</b>   |  | <b>APPROVED BY:</b>   |  | <b>SHEET NO:</b>   |  |   |  |                                                                                               |  |
| <div>PR REG NO. _____<br/>TR NO. _____<br/>PAGE OF ISSUE _____<br/>DATE ISSUE _____</div> |  | <div><br/><b>CONSTRUCTION, PERIMETER</b><br/><b>FENCE OF NHA IP DORM</b><br/>NUEVA VIZCAYA STATE UNIVERSITY,<br/>BARBAÑO CAMPUS</div> |  | <div><br/><b>DENNIS B. C. VALDEZ</b><br/>Architect</div> |  | <div><br/><b>JOSEPH NEIL S. RUBIO</b><br/>Architect</div> |  | <div><br/><b>OFELIA S. RUBIO</b><br/>Architect</div> |  | <div><br/><b>JYRUS J. CADIENTE</b><br/>Director, PPSDC</div> |  | <div><br/><b>GERARDO L. PEREZ</b><br/>Campus Administrator</div> |  | <div><br/><b>CARLO F. VADIL</b><br/>VP for Planning, Development and Information System</div> |  | <div><br/><b>WILFREDO A. DUMALE, JR.</b><br/>University President</div> |  | <div></div> |  |

SHEET NO:

1100m

1.100m




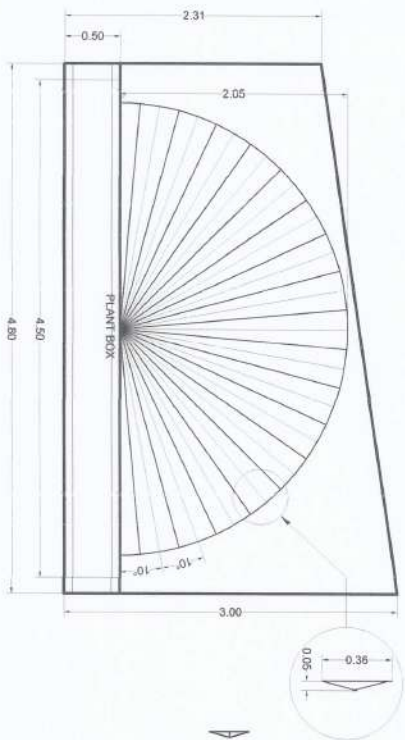


DECORATIVE WALL DETAILS  
1:50



DECORATIVE WALL PERSPECTIVE

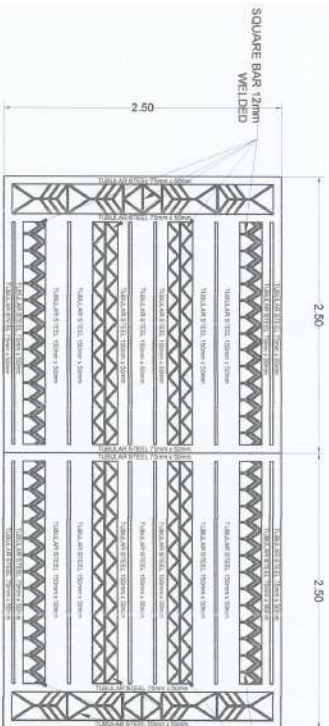


VEHICULAR GATE  
QUANTITY: 1

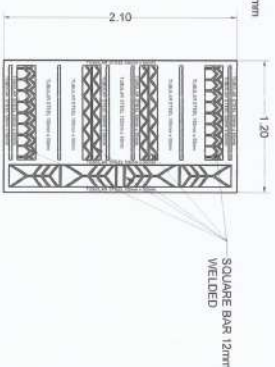

PEDESTRIAN GATE  
QUANTITY: 2

FENCE STEEL GATES DETAILS  
1:50

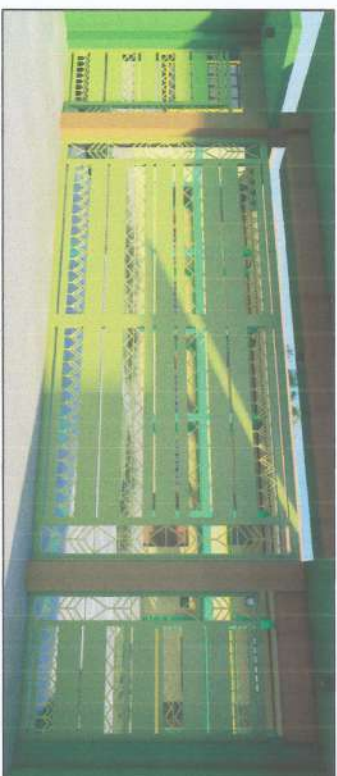

GATE PERSPECTIVE

|                                                                             |   |                                   |                                  |                              |                                          |                                         |                                                                      |                                                 |         |
|-----------------------------------------------------------------------------|---|-----------------------------------|----------------------------------|------------------------------|------------------------------------------|-----------------------------------------|----------------------------------------------------------------------|-------------------------------------------------|---------|
| SIGNED AND SEALED BY:                                                       | PROJECT AND LOCATION:                                                                                        | PREPARED BY:                      | SUBMITTED BY:                    | CONCURRED BY:                | RECOMMENDING APPROVAL:                   | APPROVED BY:                            | SHEET NO:                                                            |                                                 |         |
| RC REG NO. _____<br>TR NO. _____<br>DATE OF ISSUE _____<br>DATE ISSUE _____ | <b>CONSTRUCTION, PERIMETER<br/>FENCE OF NHA IP DORM</b><br>NUEVA VIZCAYA STATE UNIVERSITY,<br>BAMBANG CAMPUS | DENNIS BDO C. VALDEZ<br>Architect | JOSEPH NEL S. RUBIO<br>Architect | OFELIA S. RUBIO<br>Architect | JYRUS S. LACADIENTE<br>Architect, PRC-DC | GERALD L. PEREZ<br>Campus Administrator | CARLO F. VADIL<br>VP for Planning Development and Information System | WILFREDO A. DUMALE, JR.<br>University President | 16<br>8 |

**SIGNED AND SEALED BY:**

**PROJECT AND LOCATION:**

PREPARED BY:

SUBMITTED BY:

CONCURRED BY:

RECOMMENDING APPROVAL:


APPROVED BY:

SHEET NO:

# STRUCTURAL LAYOUT



SCALE: 1:50m


1:50m

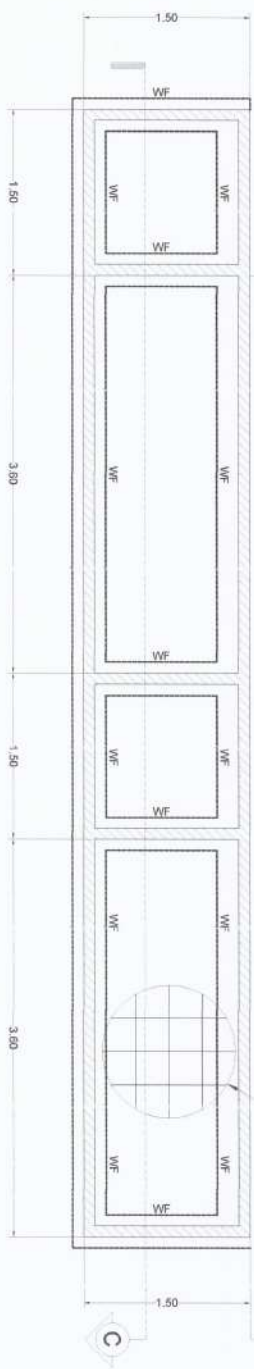


PAMP REIN. CONCRETE SLAB  
RSB 10mmØ SPACED @ 0.30m B.W

PLAN
  
|   |   |   |   |                                                                                                |                        |              |           |
|---|---|---|---|------------------------------------------------------------------------------------------------|------------------------|--------------|-----------|
| SIGNED AND SEALED BY:   | PROJECT AND LOCATION:   | PREPARED BY:   | SUBMITTED BY:   | CONCURRED BY:                                                                                  | RECOMMENDING APPROVAL: | APPROVED BY: | SHEET NO: |
| <div><div>INC REQ NO. _____<br/>INC REQ DATE _____<br/>INC REQ ISSUE _____<br/>DATE ISSUED _____<br/>INC NO. _____</div><div><p><b>CONSTRUCTION, PERIMETER<br/>FENCE OF RHA IF DORM</b><br/>UNIVERSITY OF THE<br/>PHILIPPINES<br/>DILIMAN CAMPUS</p></div></div> | <div><p><b>DENNIS RIO VALDEZ</b><br/>Architect</p></div> <div><p><b>JOSEPH NEIL S. RUBIO</b><br/>Architect</p></div> | <div><p><b>OPHELIA SUBIDO</b><br/>Architect</p></div> <div><p><b>GERALD L. PEREZ</b><br/>Campus Representative</p></div> | <div><p><b>CARLO F. VADIL</b><br/>VP for Planning, Development and Information System</p></div> <div><p><b>WILFREDO A. DIMALA, JR.</b><br/>University President</p></div> | <div></div> |                        |              |           |

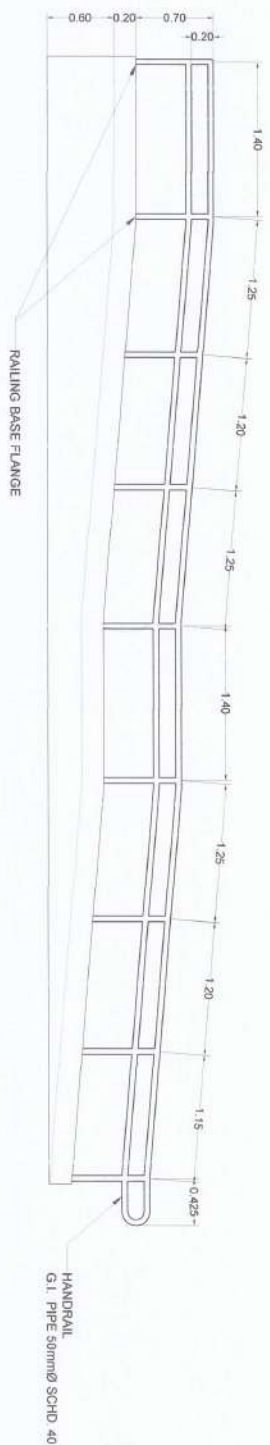

## ELEVATION

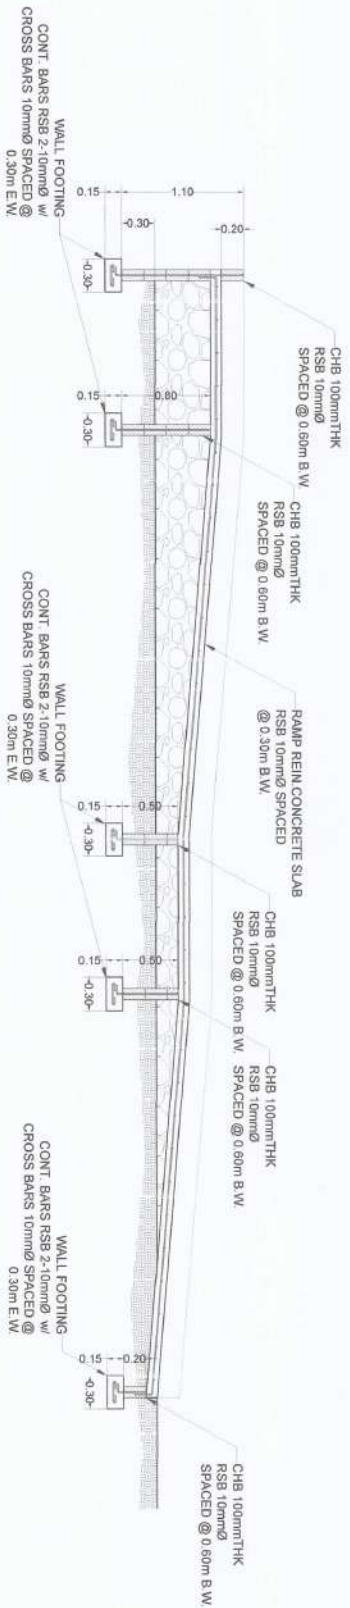



# SECTION - C

RAMPLAND DETAILS  
ELEVATION  
SCALE: 1/50m

1.50m




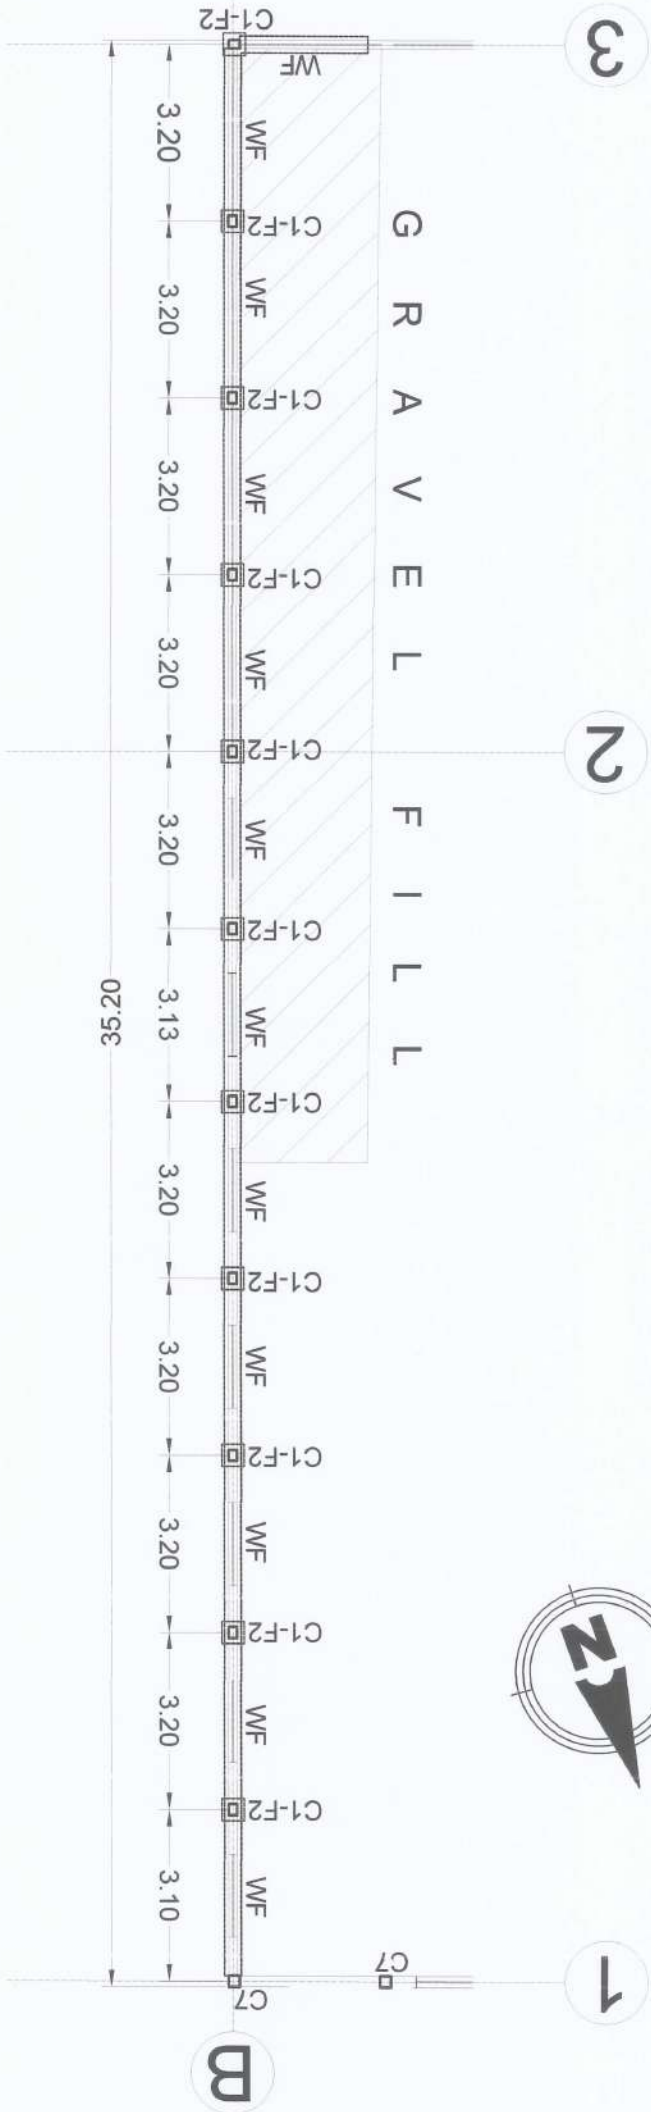

 


### WALL COLUMN (C-1)

RSB 4-12mm $\varnothing$  W/  
TIES RSB 10mm $\varnothing$  SPACED @  
4@0.05m, 4@0.10m, REST @ 0.20m

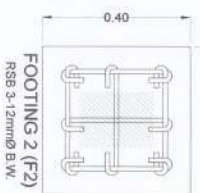


### FOOTING 2 (F-2)

RSB 3-12mm $\varnothing$  B.W.

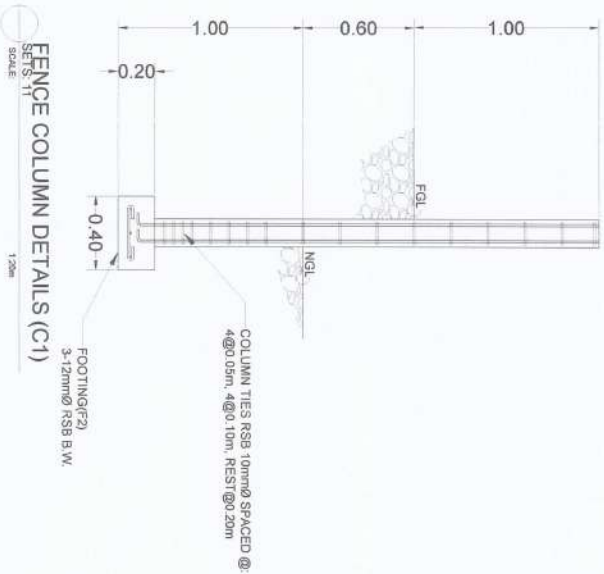


### FENCE COLUMN DETAILS (C-1)

SCALE 1:20m

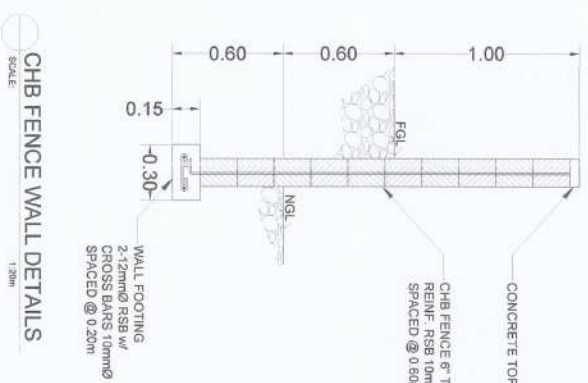

### CHB FENCE WALL DETAILS

SCALE 1:20m

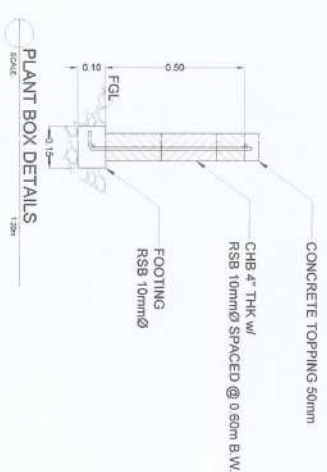

### PLANT BOX DETAILS

SCALE 1:20m

|                       |   |   |   |   |   |   |                                                                                                 |
|-----------------------|---|---|---|---|---|---|-------------------------------------------------------------------------------------------------|
| SIGNED AND SEALED BY: | PROJECT AND LOCATION:<br><br><b>CONSTRUCTION, PERIMETER</b><br><b>FENCE OF NHA IP DORM</b><br>NUEVA VIZCAYA STATE UNIVERSITY<br>DAPATONG CAMPUS | PREPARED BY:<br><br>DENNIS R. C. VALDEZ<br>Architect | SUBMITTED BY:<br><br>JOSEPH NEL S. RUBIO<br>Architect | CONCURRED BY:<br><br>GERALD L. PEREZ<br>Campus Administrator | RECOMMENDING APPROVAL:<br><br>GARBO F. VADIL<br>VP for Planning, Development and Information System | APPROVED BY:<br><br>WILFREDO A. DUMALE, JR.<br>University President | SHEET NO:<br> |
|-----------------------|---|---|---|---|---|---|-------------------------------------------------------------------------------------------------|





**CONSTRUCTION, PERIMETER  
FENCE OF NHA IP DORM**  
NUEVA VIZCAYA STATE UNIVERSITY,  
BAMBAŃG CAMPUS

PREPARED BY:   
DENNIS R. C. VALDEZ  
Architect

  
JOSEPH N. S. RUBIO  
Attest:

SUBMITTED BY:  
  
OFELIA S. RUBIO  
CINCEPAC  
JYRUS AYRES CADIENTE  
Director, Grants

CONCURRED BY:

  
GERALD L. PERITZ  
Campus Administrator


**RECOMMENDING APPROVAL**


  
**CARLO F. VADIL**  
VP for Planning, Development and Information Systems

APPROVED BY:








WILFREDO A. DUMALE, JR.  
University President

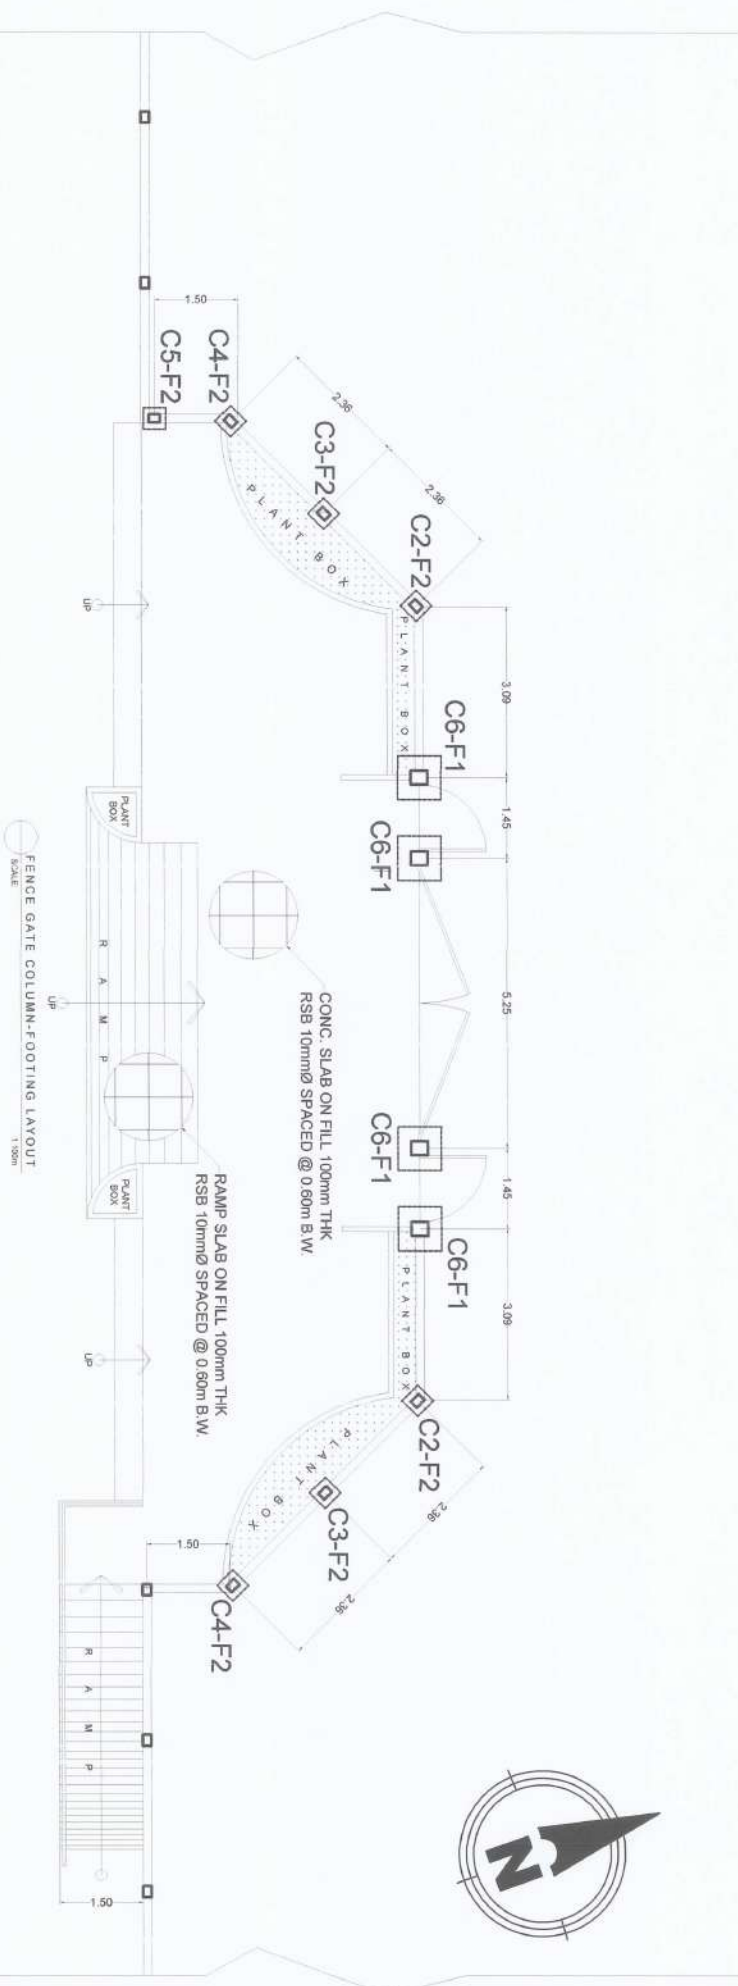

 

WALL COLUMN (C2-C5)  
RSB 4-12mmØ W  
TIES RSB 10mmØ SPACED @:  
4@0.05m, 4@0.10m, REST@0.20m

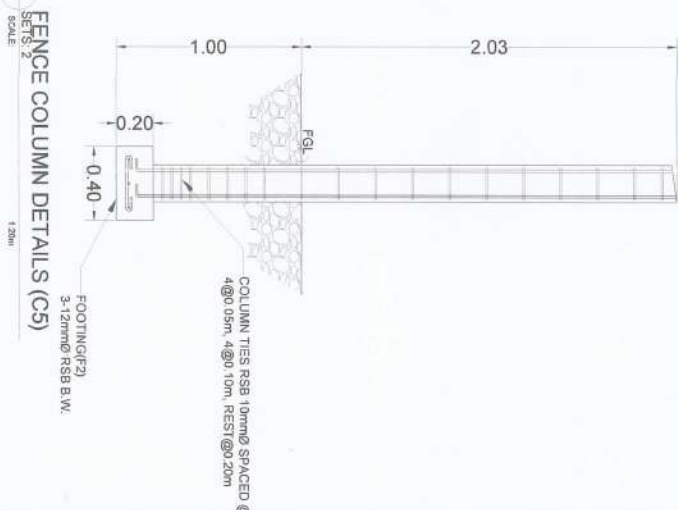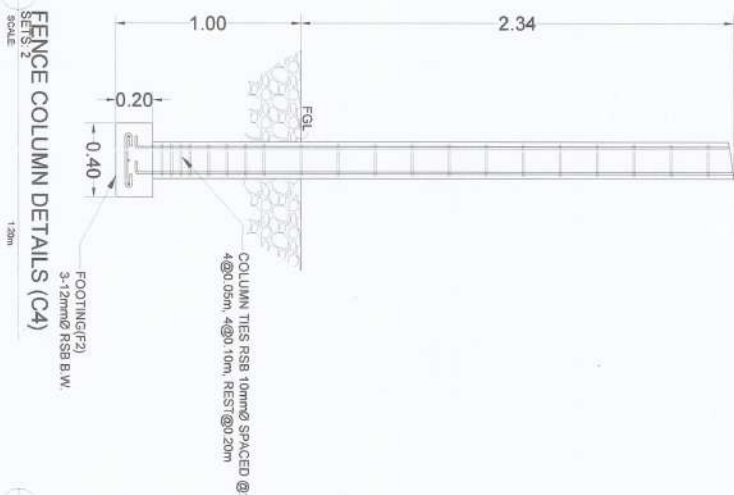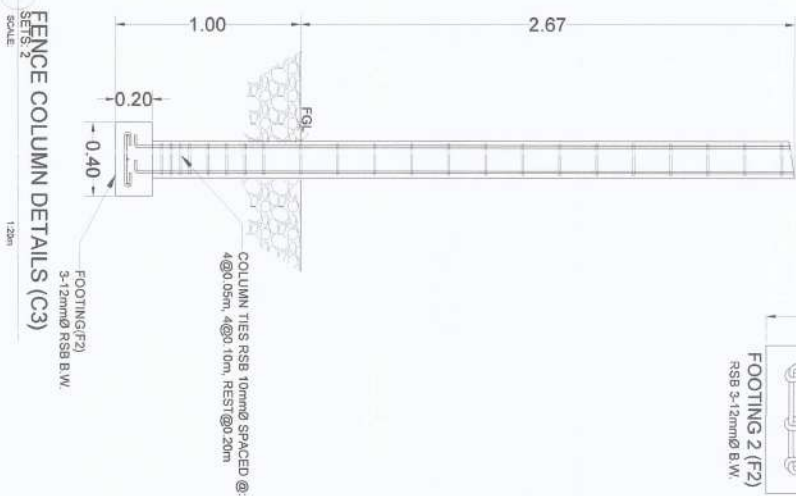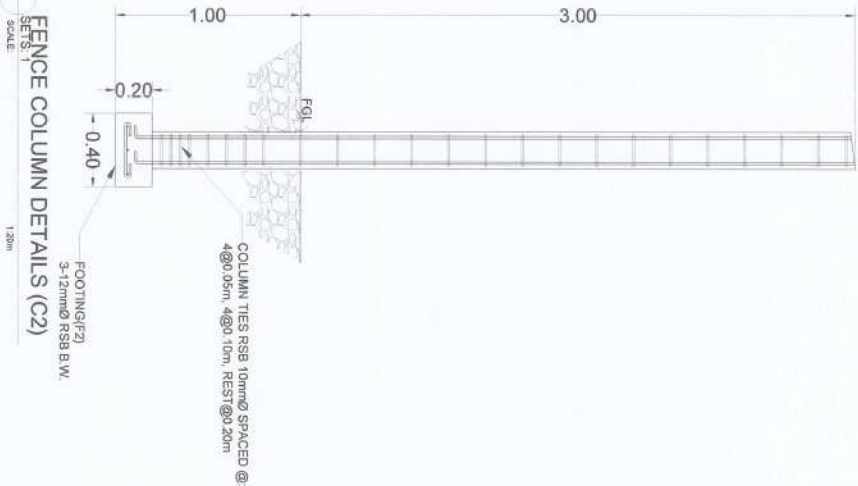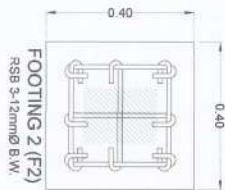

SIGNED AND SEALED BY:

PROJECT AND LOCATION:

PREPARED BY:

SUBMITTED BY:

CONCURRED BY:

RECOMMENDING APPROVAL:

APPROVED BY:

SHEET NO:

REG NO.  
VAND UNIT  
DATE OF ISSUE

CONSTRUCTION, PERIMETER  
FENCE OF NHA IP DORM  
NHA VIZAYA STATE UNIVERSITY  
BARBANG CAMPUS

JOSEPH M. RUBIO  
JOSEPH M. RUBIO

OFELIA S. RUBIO  
JYRUS M. CADENTE  
Director, PPSBS


GERALD L. PEREZ  
Campus Administrator

CARLO F. VADIL  
VP for Planning, Development and Information System



WILFREDO A. DUMALE, JR  
University President

54  
7




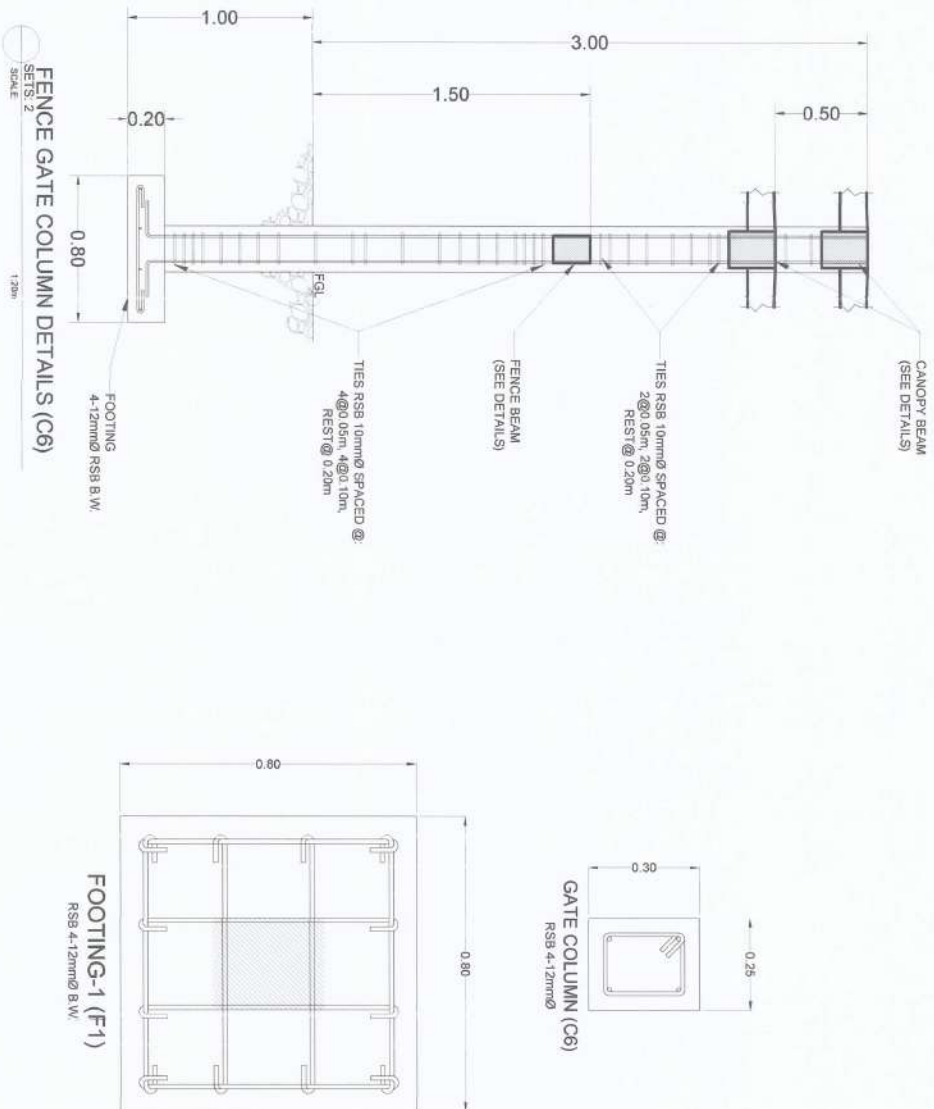

|                                                                                       |                              |   |   |   |   |   |   |   |
|---------------------------------------------------------------------------------------|------------------------------|---|---|---|---|---|---|---|
| NO. REG. NO. _____<br>DATE OF ISSUE: _____<br>VALID UNTIL: _____<br>DATE ISSUE: _____ | <b>SIGNED AND SEALED BY:</b> | <b>PROJECT AND LOCATION:</b><br><br><b>CONSTRUCTION, PERIMETER</b><br><b>FENCE OF NHA IP DORM</b><br>NUEVA VIZCAYA STATE UNIVERSITY<br>BARBANG CAMPUS | <b>PREPARED BY:</b><br><br>DENNIS B. C. VALDEZ<br>Architect | <b>SUBMITTED BY:</b><br><br>OFELIA S. RUBIO<br>JYRUS VILAS CADIENTE<br>Director, PRSOS | <b>CONCURRED BY:</b><br><br>GERALD L. PEREZ<br>Campus Administrator | <b>RECOMMENDING APPROVAL:</b><br><br>CARLO F. VADIL<br>VP for Planning, Development and Information System | <b>APPROVED BY:</b><br><br>WILFREDO A. DUMA DE JR<br>University President | <b>SHEET NO:</b><br> |
|---------------------------------------------------------------------------------------|------------------------------|---|---|---|---|---|---|---|

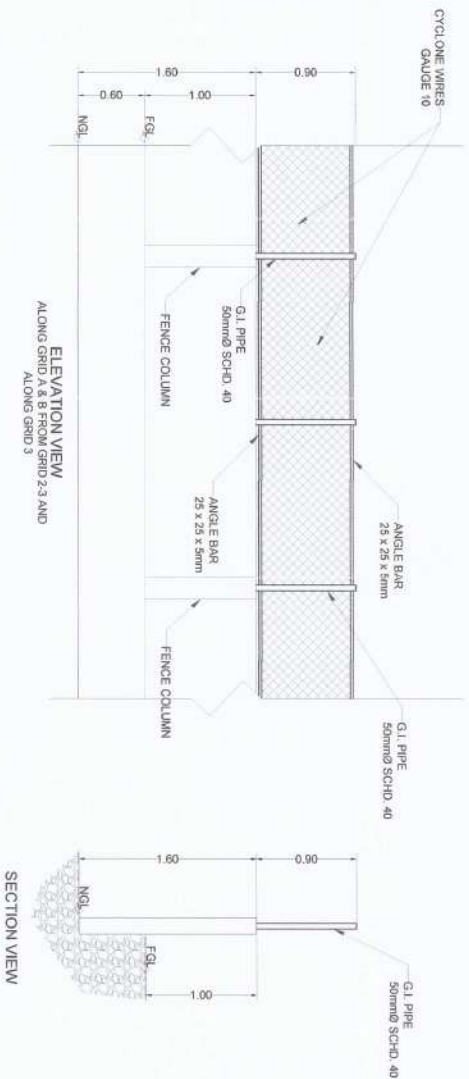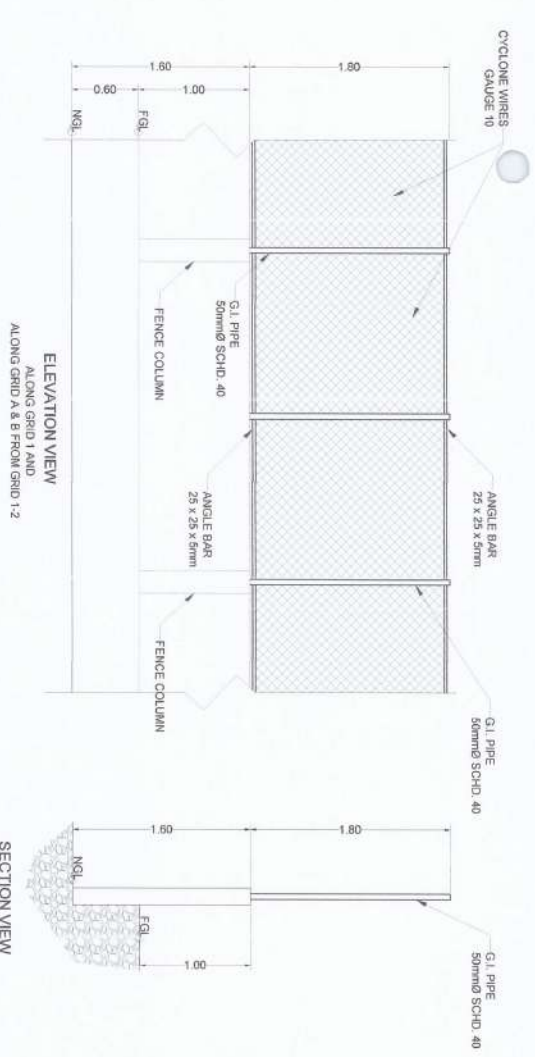

**CYCLONE WIRES FRAMING DETAILS**  
SCALE 1:500
 
|   |                       |                       |   |   |   |   |   |                                                                                                 |
|---|-----------------------|-----------------------|---|---|---|---|---|-------------------------------------------------------------------------------------------------|
| DESIGNED BY:<br>DATE OF ISSUE: _____<br>NO. _____   | SIGNED AND SEALED BY: | PROJECT AND LOCATION: | PREPARED BY:   | SUBMITTED BY:   | CONCURRED BY:   | RECOMMENDING APPROVAL:   | APPROVED BY:   | SHEET NO:                                                                                       |
| <div>  <p><b>CONSTRUCTION, PERIMETER</b><br/><b>FENCE OF NHA IP DORM</b><br/>NUEVA VIZCAYA STATE UNIVERSITY,<br/>BAMBANG CAMPUS</p> </div> |                       |                       | <div>  <p><b>DENNIS R. VALDEZ</b><br/>Architect</p> </div> | <div>  <p><b>OFELIA S. RUBIO</b><br/>Civil Engineer</p> </div> | <div>  <p><b>GERALD L. PERIZ</b><br/>Campus Administrator</p> </div> | <div>  <p><b>CARLO F. VADIL</b><br/>VP for Planning, Development and Information System</p> </div> | <div>  <p><b>WILFREDO A. DUMALE JR.</b><br/>University President</p> </div> | <div>  </div> |

STIRRUPS RSB 10mmØ SPACED@  
4-50mm, 4-100mm, REST @ 150mm



|                                                                                     |                  |
|-------------------------------------------------------------------------------------|------------------|
|  | PULL BOX         |
|  | SPOT LIGHT       |
|  | STEP/STAIR LIGHT |
|  | WALL LAMP        |
|  | BOLLARD LIGHT    |
|  | RECESSED LIGHT   |



SHEET NO:

| SCHEDULE OF LOADS                                    |                 |         |        |          |         |           |            |      |               |                |                 |                |                             |                               |                    |   |          |     |
|------------------------------------------------------|-----------------|---------|--------|----------|---------|-----------|------------|------|---------------|----------------|-----------------|----------------|-----------------------------|-------------------------------|--------------------|---|----------|-----|
| CIRCUIT NUMBER                                       | DESCRIPTION     | VOLTAGE | RATING | QTY.     |         |           |            |      | AMPERE RATING | VOLTAGE-AMPERE | CIRCUIT BREAKER | CONDUCTOR      | CONDUIT                     | REMARKS                       |                    |   |          |     |
|                                                      |                 |         |        | Lighting |         |           |            |      |               |                |                 |                |                             |                               |                    |   |          |     |
|                                                      |                 |         |        | Recess   | Bollard | Wall Lamp | Step/Stair | Spot |               | A              |                 | RATING         | RATING (250% <sub>L</sub> ) | SIZE (mm <sup>2</sup> )       | SIZE (mm diameter) |   |          |     |
| 1                                                    | LIGHTING OUTLET |         | 230    | 2        | 3       | 5         | 5          | 5    | 2             |                | 1.96            | 450            | 15                          | 2-2.0mm <sup>2</sup> THHN Cu. | 20mm uPVC          |   |          |     |
| 2                                                    | LIGHTING OUTLET |         | 230    | 1        | 3       | 5         | 5          | 5    | 2             |                | 1.87            | 430            | 15                          | 2-2.0mm <sup>2</sup> THHN Cu. | 20mm uPVC          |   |          |     |
| NOTE: FOR additional to Load to Existing Panel Board |                 |         |        |          |         |           |            |      |               |                |                 |                |                             |                               |                    |   |          |     |
| TOTAL PANEL LOAD                                     |                 |         |        |          |         |           |            |      |               | =              | 880.00 VA       | PHASE          | =                           | 1 Ø                           | MAIN SERVICE WIRE  | = | Existing |     |
| TOTAL DEMAND LOAD                                    |                 |         |        |          |         |           |            |      |               | =              | 880.00 VA       | SYSTEM VOLTAGE | =                           | 230 V                         | CONDUIT SIZE       | = | Existing | PVC |
| TOTAL CURRENT                                        |                 |         |        |          |         |           |            |      |               | =              | 3.83 A          | MAIN CB        | =                           | Existing                      | AT                 |   |          |     |

| DERATING OF CONDUCTOR'S AMPACITY |                  |          |                                   |      |                |              |                  |                |                               |      |                         |                 |           |          |                               |
|----------------------------------|------------------|----------|-----------------------------------|------|----------------|--------------|------------------|----------------|-------------------------------|------|-------------------------|-----------------|-----------|----------|-------------------------------|
| CIRCUIT NUMBER                   | CABLE            |          | VOLTAGE                           | LOAD |                | FLA          | CONTINUOUS LOAD? |                | SELECTED CONDUCTOR            |      | NO. OF RUNS             | DERATING FACTOR |           | NEW AMP. | NEW AMP. > (1.25/EQUALS FLAP) |
|                                  | FROM             | TO       |                                   | VA   | HP             |              | YES/NO           | 1.25/EQUAL FLA | SIZE                          | AMP. |                         | TEMP. 40°       | GROUPINGS |          |                               |
| 1                                | P8               | FARTHEST | 230                               | 450  |                | 1.956522 YES |                  | 2.445652174    | 2-2.0mm <sup>2</sup> THHN Cu. | 25   | 1                       | 0.91            | 1         | 22.75    | YES                           |
| 2                                | P8               | FARTHEST | 230                               | 430  |                | 1.869565 YES |                  | 2.336956522    | 2-2.0mm <sup>2</sup> THHN Cu. | 25   | 1                       | 0.91            | 1         | 22.75    | YES                           |
| Note: Main CB is Rated 100AT     |                  |          |                                   |      |                |              |                  |                |                               |      |                         |                 |           |          |                               |
| VOLTAGE DROP CALCULATION         |                  |          |                                   |      |                |              |                  |                |                               |      |                         |                 |           |          |                               |
| CIRCUIT NUMBER                   | CONDUCTOR LENGTH |          | CABLE RESISTANCE (PER 305m @ 90°) |      | AMPERE PER RUN |              | VOLTAGE DROP     |                | %VD                           |      | REMARKS                 |                 |           |          |                               |
| 1                                | 72               |          | 0.010786885                       |      | 1.956521739    |              | 1.519543835      |                | 0.660671%                     |      | CABLE IS PROPERLY SIZED |                 |           |          |                               |
| 2                                | 74               |          | 0.010786885                       |      | 1.869565217    |              | 1.492342124      |                | 0.648844%                     |      | CABLE IS PROPERLY SIZED |                 |           |          |                               |

SCHEDULE OF LOADS AND ANALYSIS

|   |                       |   |   |   |   |   |                                                                                               |
|---|-----------------------|---|---|---|---|---|-----------------------------------------------------------------------------------------------|
| SIGNED AND SEALED BY:   | PROJECT AND LOCATION: | PREPARED BY:   | SUBMITTED BY:   | CONCURRED BY:   | RECOMMENDING APPROVAL:   | APPROVED BY:   | SHEET NO:                                                                                     |
| <div>RC REG NO. _____<br/>TR NO. _____<br/>PLACE OF ISSUE _____<br/>DATE ISSUE _____<br/><div>VALID UNTIL:<br/>DATE _____</div></div> <div><div>CONSTRUCTION, PERIMETER<br/>FENCE OF NHA IP DORM<br/>NUEVA VISCAYA STATE UNIVERSITY<br/>BARBANG CAMPUS</div></div> |                       | <div><div>KYLE RENZO V. DELAPLAN<br/>Electrical Engineer</div></div> | <div><div>OFELIA S. RUBIO<br/>Director, Pre-Eng</div></div> | <div><div>GERALD L. PEREZ<br/>Campus Administrator</div></div> | <div><div>CARLO F. VADIL<br/>VP for Planning Development and Information System</div></div> | <div><div>WILFREDO A. DUMA, JR<br/>University President</div></div> | <div></div> |