



TABLE OF CONTENTS

ARCHITECTURAL	
A-1	PERSPECTIVE, SITE DEVELOPMENT PLAN, VICINITY MAP
A-2	FLOOR PLAN AND CEILING PLACING DETAILS
A-3	GENERATION HOUSE DETAILS
A-4	GENERATION HOUSE DETAILS
STRUCTURAL	
S-1	ROOF PLAN
S-2	TRUSS LAYOUT
S-3	TRUSS DETAILS AND PAVILION DETAILS

REPUBLIC OF THE PHILIPPINES
DEPARTMENT OF PUBLIC WORKS &
HIGHWAYS
TRANSPORTATION & COMMUNICATION

OFFICE OF THE BUILDING
OFFICIAL

BAMBANG, NUEVA VIZCAYA



LAND USE AND ZONING

LINE AND GRADE

ARCHITECTURAL

STRUCTURAL

ELECTRICAL

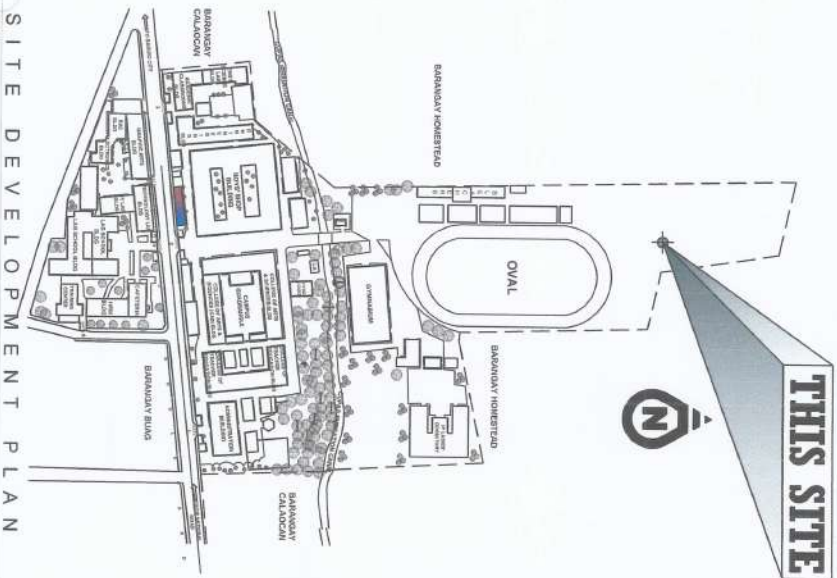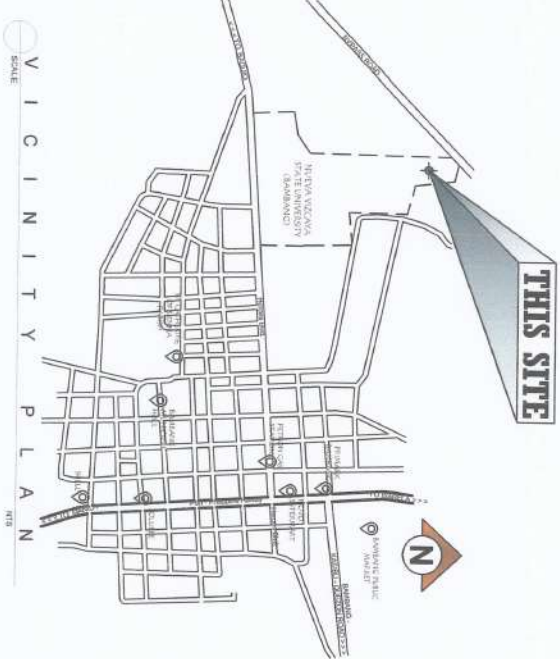

SIGNED AND SEALED BY:

PROJECT AND LOCATION:

PREPARED BY:

SUBMITTED BY:

CONCURRED BY:

RECOMMENDING APPROVAL:

APPROVED BY:

SHEET NO:

2 REG NO.
1 NO.
12 OF 1994
DATE ISSUE



REHABILITATION
OF NHA IP DORMITORY
NUEVA VIZCAYA STATE UNIVERSITY,
BAMBANG CAMPUS

DENNIS M. C. VALDEZ
ARCHITECT

JOSEPH N. RUBIO
ARCHITECT


OFELIA S. CADENTE
DIRECTOR, PRCS

GERALD L. PEREZ
Engineering Administrator


CARLO E. YADIL
UP for Planning Development and Information System

WILFREDO A. DUMALE, JR.
University President



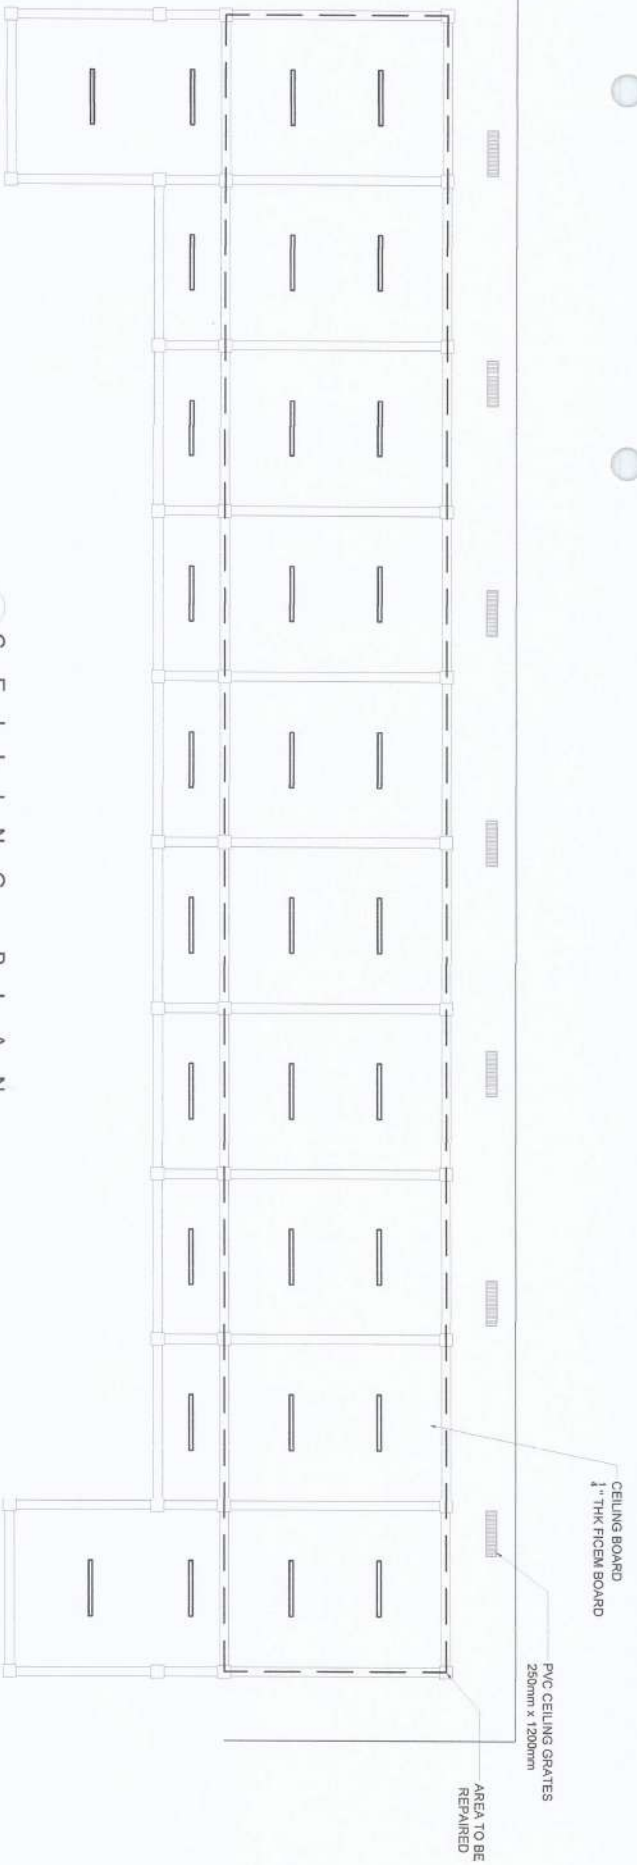


CEILING PLAN
SCALE 1:100m

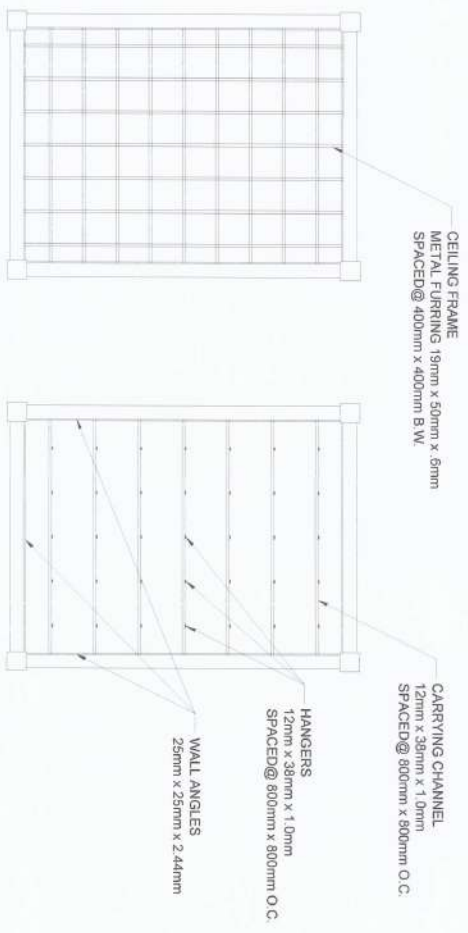

CEILING FRAMING DETAILS
SCALE 1:100m

SIGNED AND SEALED BY: _____ RE REG NO. _____ VALID UNTIL _____ NO. OF ISSUE _____ DATE ISSUE _____			PROJECT AND LOCATION: REHABILITATION OF NHA IP DORMITORY NUEVA VIZCAYA STATE UNIVERSITY BAYBAY CAMPUS	PREPARED BY:  DENNIS R. C. VALDEZ Architect	 JOSEPH N. S. RUBIO Architect	SUBMITTED BY:  OF JYRUS JYLES CADIENTE Director, PPSOS	CONCURRED BY:  GERALD L. PEREZ Campus Administrator	RECOMMENDING APPROVAL:  CARLO F. VADIL VP for Planning, Development and Information System	APPROVED BY:  WILFREDO A. DUMLALE, JR. University President	SHEET NO: 
--	--	--	--	---	--	--	---	--	---	--

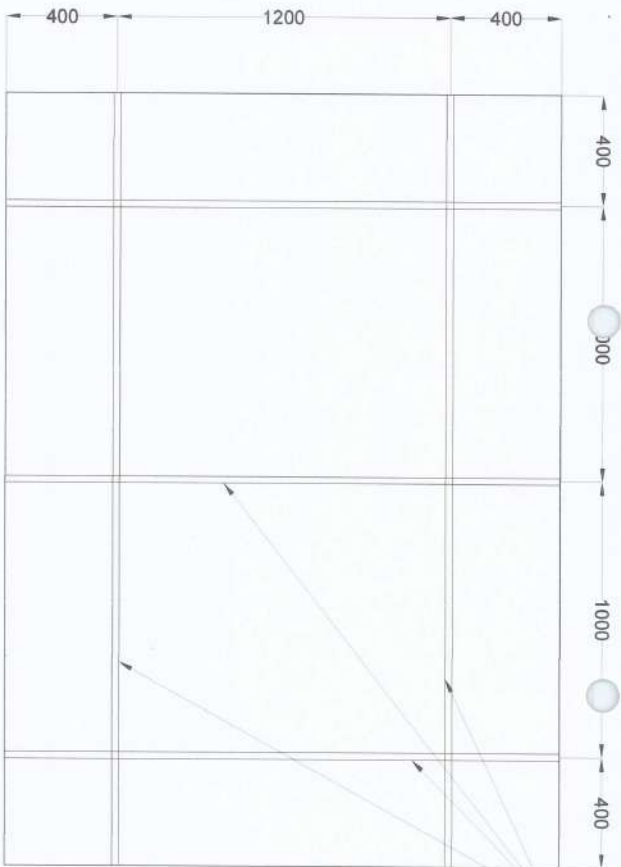


ROOF FRAMING
25mm x 25mm x 5mm

GENERATOR HOUSE ROOF FRAMING LAYOUT

SCALE

1:20m

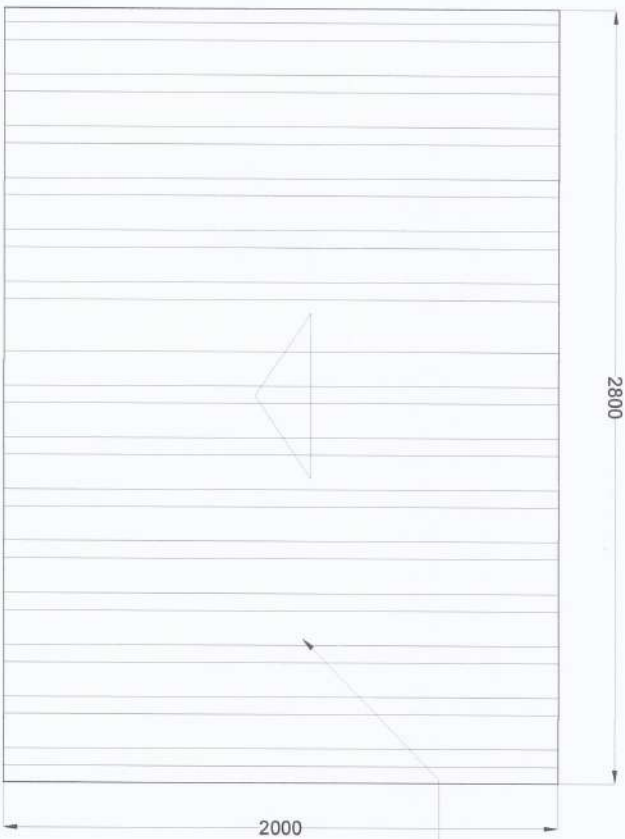



ROOF SHEET 0.4mm THK
RIB-TYPE SHORT SPAN

GENERATOR HOUSE ROOF PLAN


SCALE


1:20m

 SIGNED AND SEALED BY:	PROJECT AND LOCATION:	PREPARED BY:	SUBMITTED BY:	CONCURRED BY:	RECOMMENDING APPROVAL:	APPROVED BY:	SHEET NO:					
IC REG NO. _____ VALID UNTIL _____ NO. OF ISSUE _____ DATE ISSUE _____ NVA _____	 REHABILITATION OF NHA IP DORMITORY NUEVA VIZCAYA STATE UNIVERSITY, BAMBANG CAMPUS	 DENNIS RODIC VALDEZ Architect	 JOSEPH NEIL S. RUBIO Architect	 JYRUS M. LES CADIENTE Director, PRCUS	 GERARDO L. PEREZ Human Administrator	 CARLO F. VADIL VP for Planning, Development and Information System	 WILFREDO A. DUMALE, JR. University President	<table border="1"><tr><td>4</td><td>4</td></tr><tr><td>4</td><td>4</td></tr></table>	4	4	4	4
4	4											
4	4											

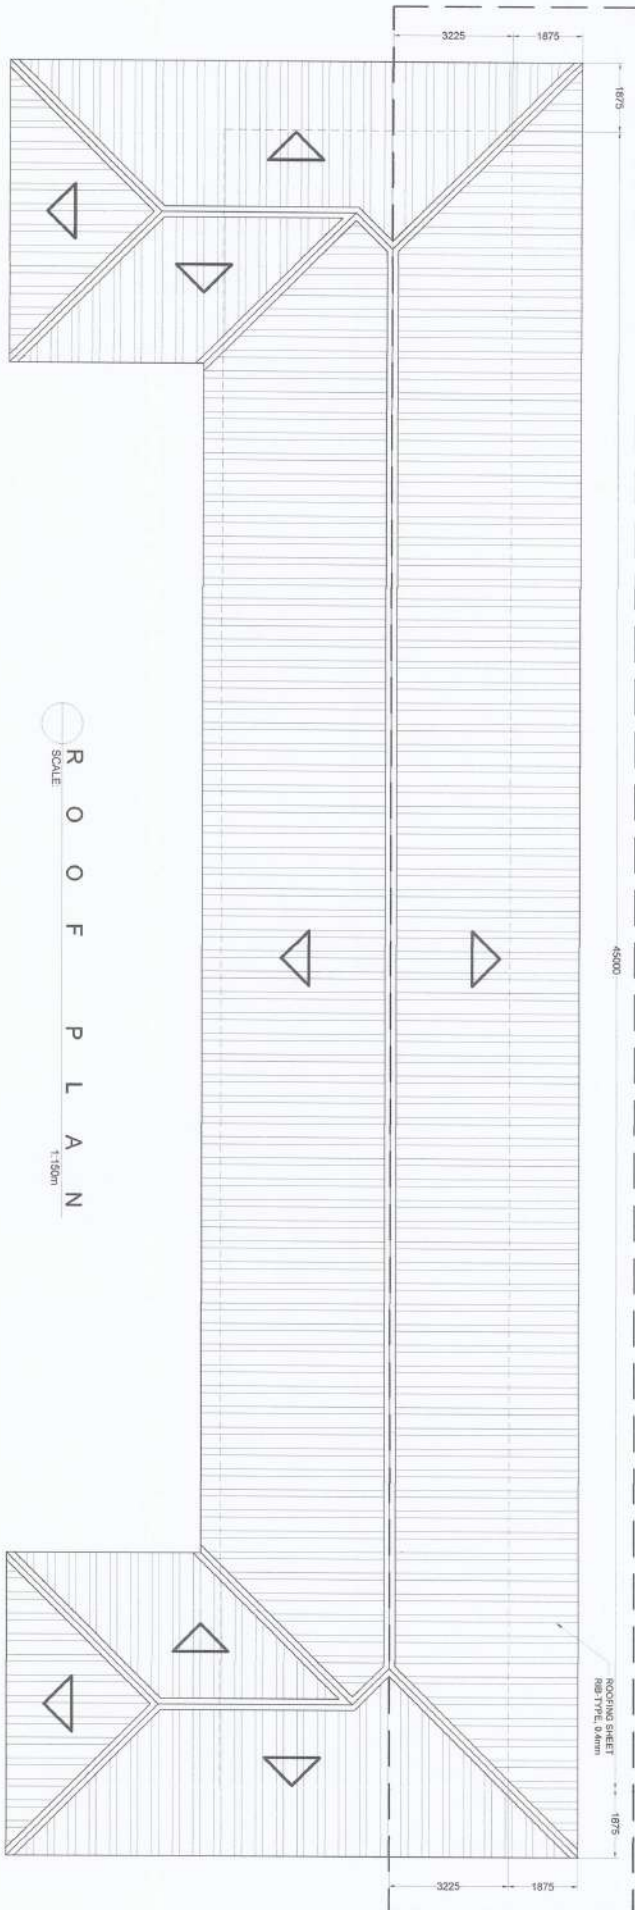

R O O F P L A N
SCALE 1:150m

 DESIGNED AND SEALED BY: REG NO. _____ NAME OF ISSUING OFFICE _____ DATE OF ISSUE _____ VALID UNTIL _____ VALID UNTIL _____ DATE OF ISSUE _____	PROJECT AND LOCATION:  REHABILITATION OF NHA IP DORMITORY NUEVA VISCAYA STATE UNIVERSITY, BANGANG CAMPUS	PREPARED BY:  DENNIS RIO Architect	 JOSEPH NEIL S. RUBIO Architect	SUBMITTED BY:  JYRUS J. CADIENTE Director, PRSOS	CONCURRED BY:  GERALD L. PEREZ Campus Administrator	RECOMMENDING APPROVAL:  CARLO F. YADI VP for Planning, Development and Information System	APPROVED BY:  WILFREDO A. DUMALE, JR. University President	SHEET NO.: 
--	---	---	--	---	--	--	---	--

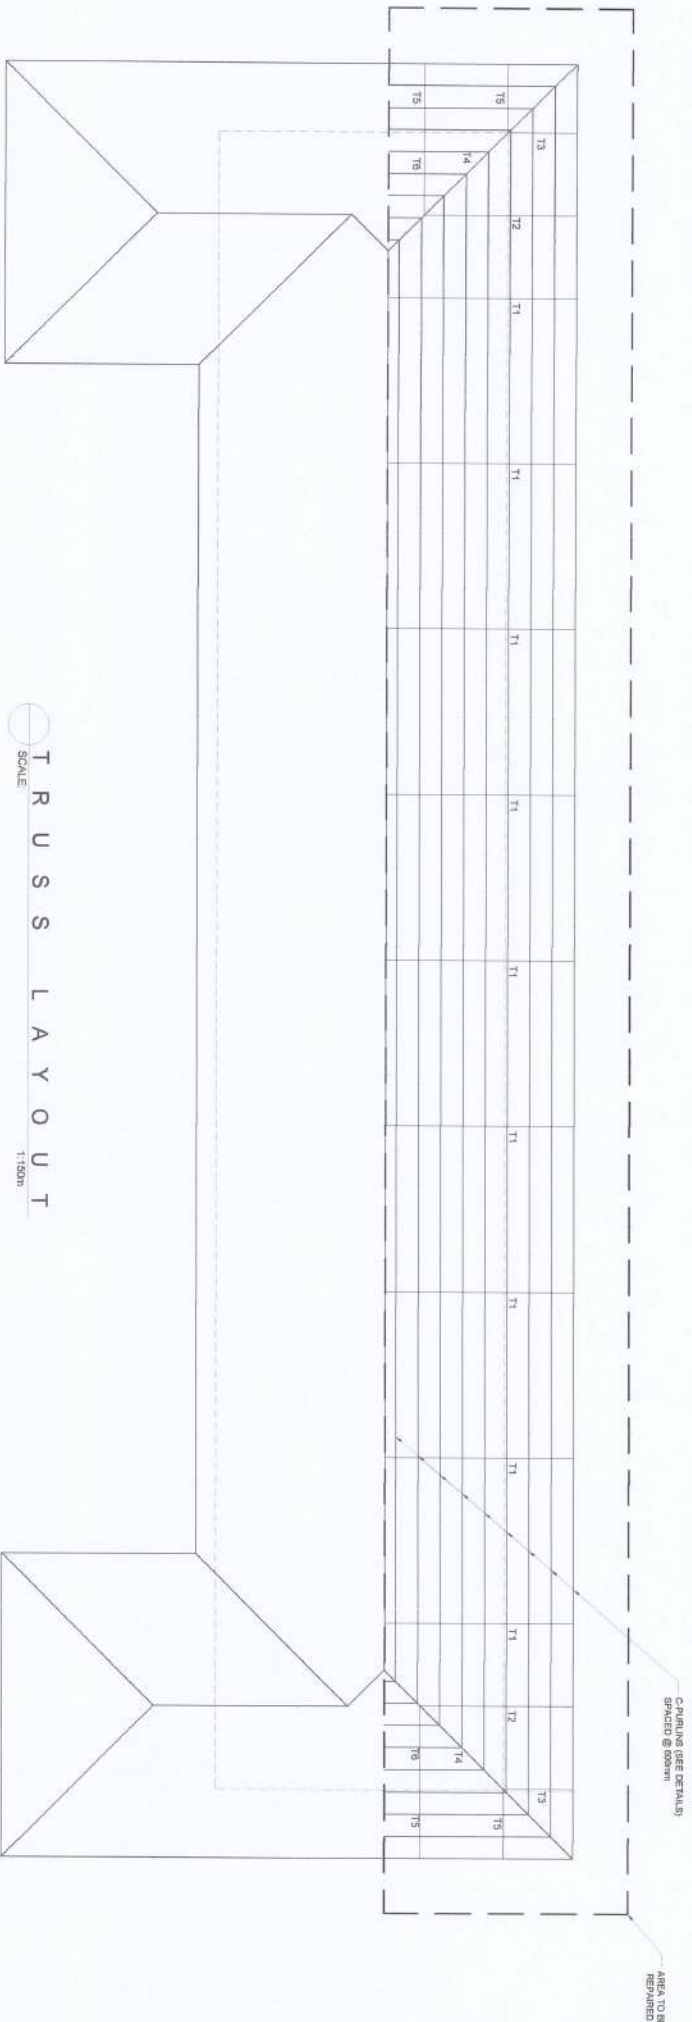

SIGNED AND SEALED BY:

PROJECT AND LOCATION:

PREPARED BY:

SUBMITTED BY:

CONCURRED BY:

RECOMMENDING APPROVAL:

APPROVED BY:

SHEET NO:

REG NO. _____
VALID UNTIL _____
DATE OF ISSUE _____
DATE ISSUED _____



**REHABILITATION
OF NHA IP DORMITORY**
NUEVA VISCAYA TECHNICAL UNIVERSITY,
BARBARAN CAMPUS

[Signature]
DENNIS R. C. VALDEZ
Engineer

[Signature]
JOSEPH N. S. RUBIO
Architect







[Signature]
OFELIA S. CADIENTE
Director, PMSDS

[Signature]
GERALD L. PEREZ
Campus Administrator

[Signature]
CARLO F. VADIL
VP for Planning, Development and Information System

[Signature]
WILFREDO A. DUMALE, JR.
University President



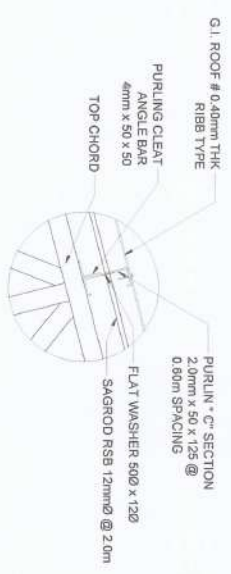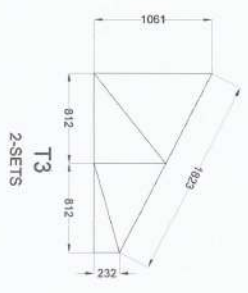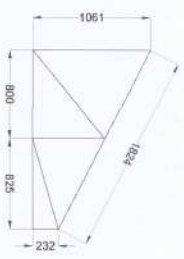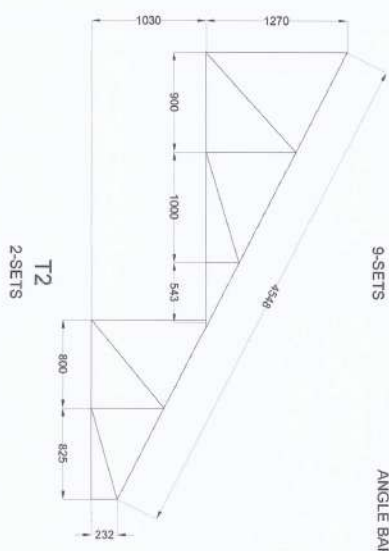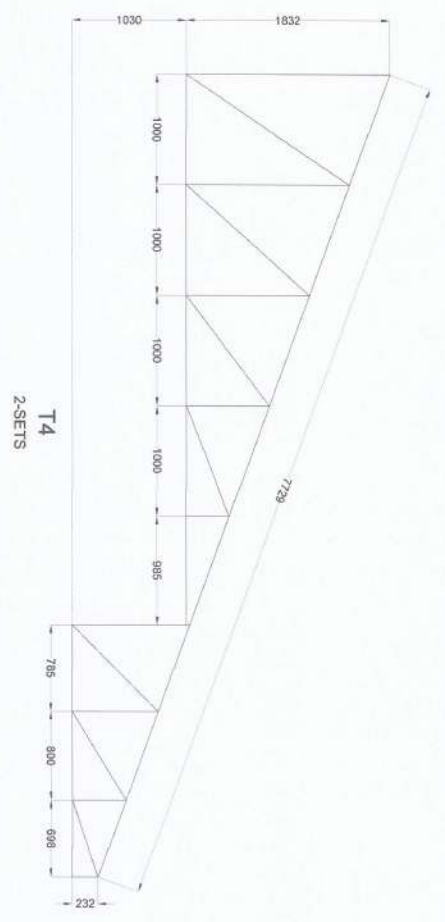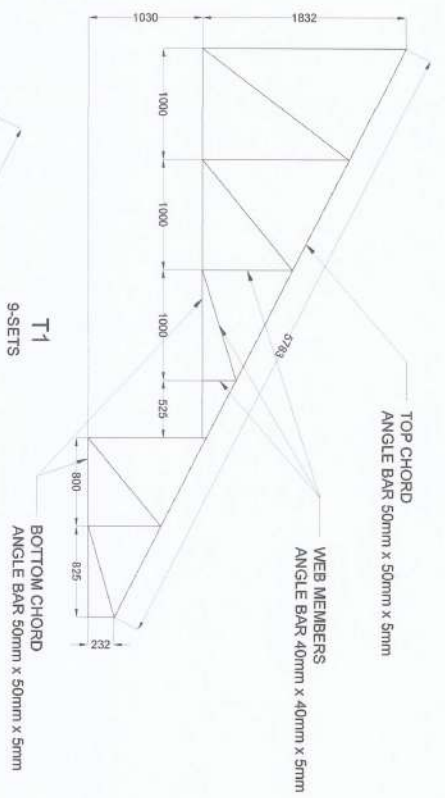

T R U S S D E T A I L S SCALE 1:100m

SIGNED AND SEALED BY: RC REG NO. _____ TR NO. _____ DATE OF ISSUE _____ DATE ISSUED _____	PROJECT AND LOCATION:  REHABILITATION OF NHA IP DORMITORY NUEVA VIZCAYA STATE UNIVERSITY Davao Campus	PREPARED BY:  DENNIS R. VALDEZ Architect	PREPARED BY:  JOSEPH NEIL S. RUBIO Architect	SUBMITTED BY:  JYRUS MYLES CADIENTE Director, PRCOS	CONCURRED BY:  GERALD L. PEREZ Municipal Administrator	RECOMMENDING APPROVAL:  CARLO O. VADIL VP for Planning Development and Information System	APPROVED BY:  WILFREDO R. DUMALE, JR. University President	SHEET NO.: 
---	--	--	---	---	--	---	--	--