




PERSPECTIVE



LOCATION MAP

THIS
SITE

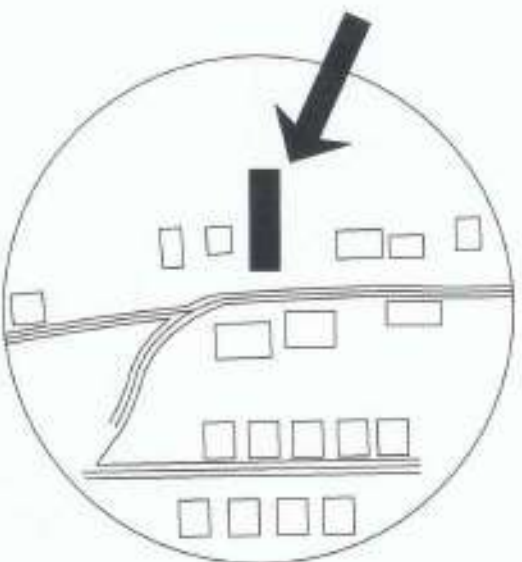

SITE DEVELOPMENT PLAN

TABLE OF CONTENTS	
ARCHITECTURAL	
A1	PERMIT TO LOCATE
A2	SITE DEVELOPMENT PLAN
A3	GROUND FLOOR PLAN
A4	SECTION FLOOR PLAN
A5	GROUND FLOOR ELEVATION
A6	SECTION FLOOR ELEVATION
A7	LOCATION OF TREES FOR PRESERVATION AND PLANTING
A8	LOCATION OF TREES FOR PRESERVATION AND PLANTING
OFFICE OF THE BUILDING OFFICIAL
BAYOMBONG
DIVISION 7 CITY / MUNICIPALITY

LAND USE AND ZONING	
LINE AND GRADE	
ARCHITECTURAL	
CIVIL / STRUCTURAL	
ELECTRICAL	
MECHANICAL	
SANITARY	
PLUMBING	
ELECTRONICS	
GEOTECH ENGINEER	

PROJECT AND LOCATION:

PREPARED BY:

REVIEWED AND SUBMITTED BY:

CONCURRED BY:

RECOMMENDING APPROVAL:

APPROVED BY:

SHEET NO.:



REPAIR OF VARIOUS BUILDINGS
(CVM, REGISTRAR, DFTC)
VIA VICTORY STREET, INDIANITY (BAYOMBONG CAMPUS)

SHANE MAYCARI D. NIEMENZA
REGISTERED CIVIL ENGINEER

ANDREAS S. SAMPAGAN JR.
REGISTERED CIVIL ENGINEER

JYNNIE S. SAMPAGAN JR.
REGISTERED CIVIL ENGINEER

ARVIN S. SAMPAGAN JR.
REGISTERED CIVIL ENGINEER

JOSE S. SAMPAGAN JR.
REGISTERED CIVIL ENGINEER


JOSE S. SAMPAGAN JR.
REGISTERED CIVIL ENGINEER

A-1
6

SHEET NO. 1


WILFREDO A. DUMALE JR.
Lecturer, Professor

A. COLLEGE OF VETERINARY MEDICINE BUILDING

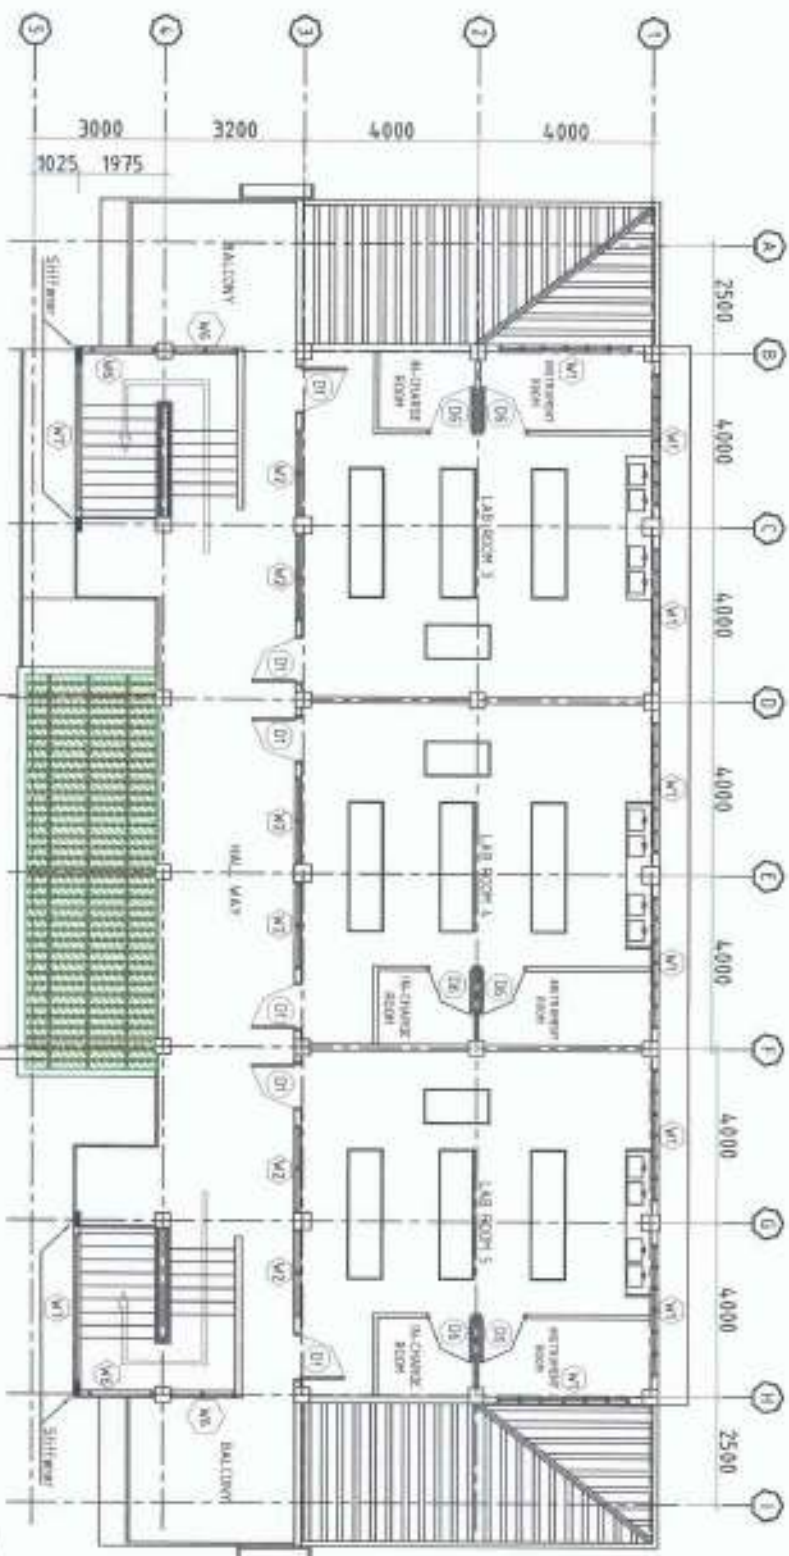

SECOND FLOOR PLAN
SCALE 1/8" = 1'-0"

AREA FOR REPAIR

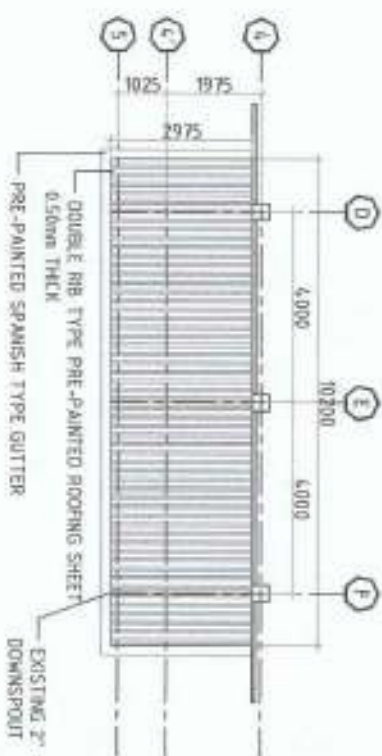


ROOF DETAILS
DATE




PICTURES SHOWING THE ACTUAL POLYCARBONATE ROOFING AREA FOR REPAIR

PROJECT AND LOCATION:  REPAIR OF VARIOUS BUILDINGS (CVM, REGISTRAR, DFTC) NATIONAL VETERINARY SCHOOL UNIVERSITY OF THE PHILIPPINES	PREPARED BY:  SHANE M. HERRERA Graduate Architect	REVIEWED AND SUBMITTED BY:  ANDRES B. SABANGAN JR. Chief Architect	CONCURRED BY:  ARVIN P. WALTERSHEROS Inspector	RECOMMENDING APPROVAL:  CARLO F. VADA Off. for Planning, Design and Construction Support	APPROVED BY:  WILFREDO A. DURAN JR. University Engineer	SHEET NO.: A-3 6
---	---	--	--	--	---	--

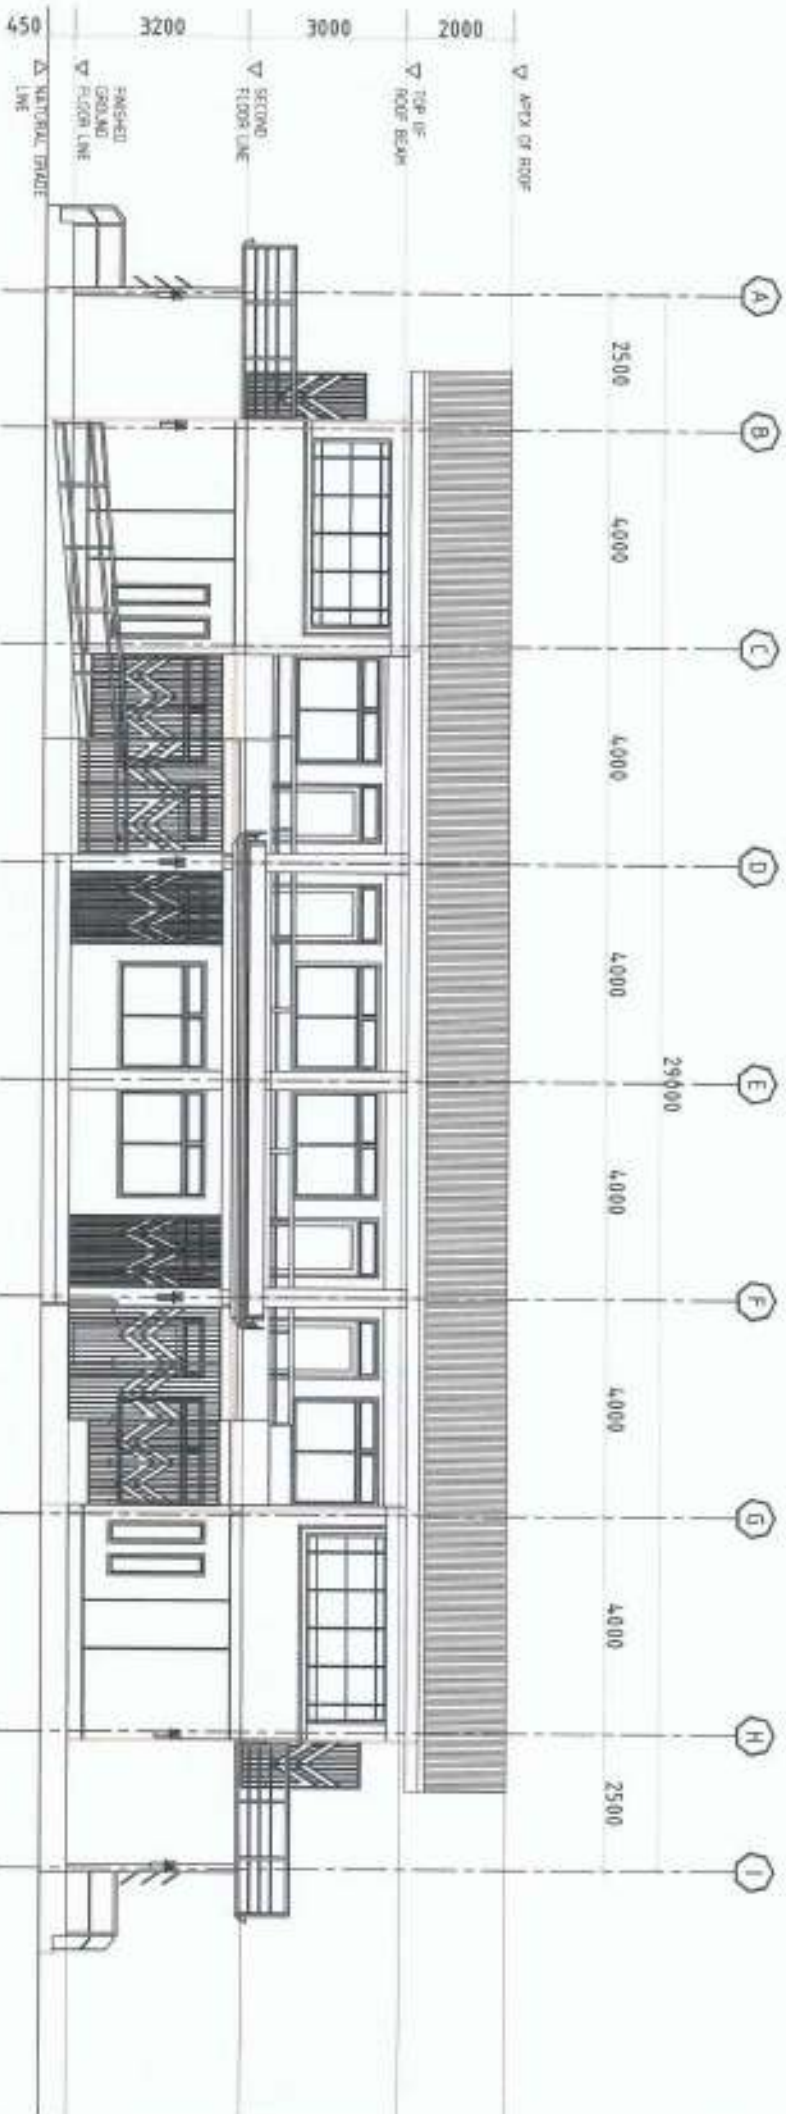


FRONT SIDE ELEVATION
SCALE 1/8"

PROJECT AND LOCATION: REPAIR OF VARIOUS BUILDINGS (CVM, REGISTRAR, DFTC) NEWARK VETERINARY UNIVERSITY, ARCHITECTS CHARGE NVSU	PREPARED BY: SHARIE MOTCALI D. HERRERA Architect	REVIEWED AND SUBMITTED BY: ANDRESSA SABLUNGAN JR. Chief Designer JYRUS JYCKA D. CARIENTE Chief Designer	CONCURRED BY: ARVIN P. VILLASTEROS Chief Designer	RECOMMENDING APPROVAL: CARLO F. VADE Off. for Planning, Design and Construction Services	APPROVED BY: WILFREDO A. DURALE JR. University President SHEET NO.: A-6 6
--	---	---	--	---	---

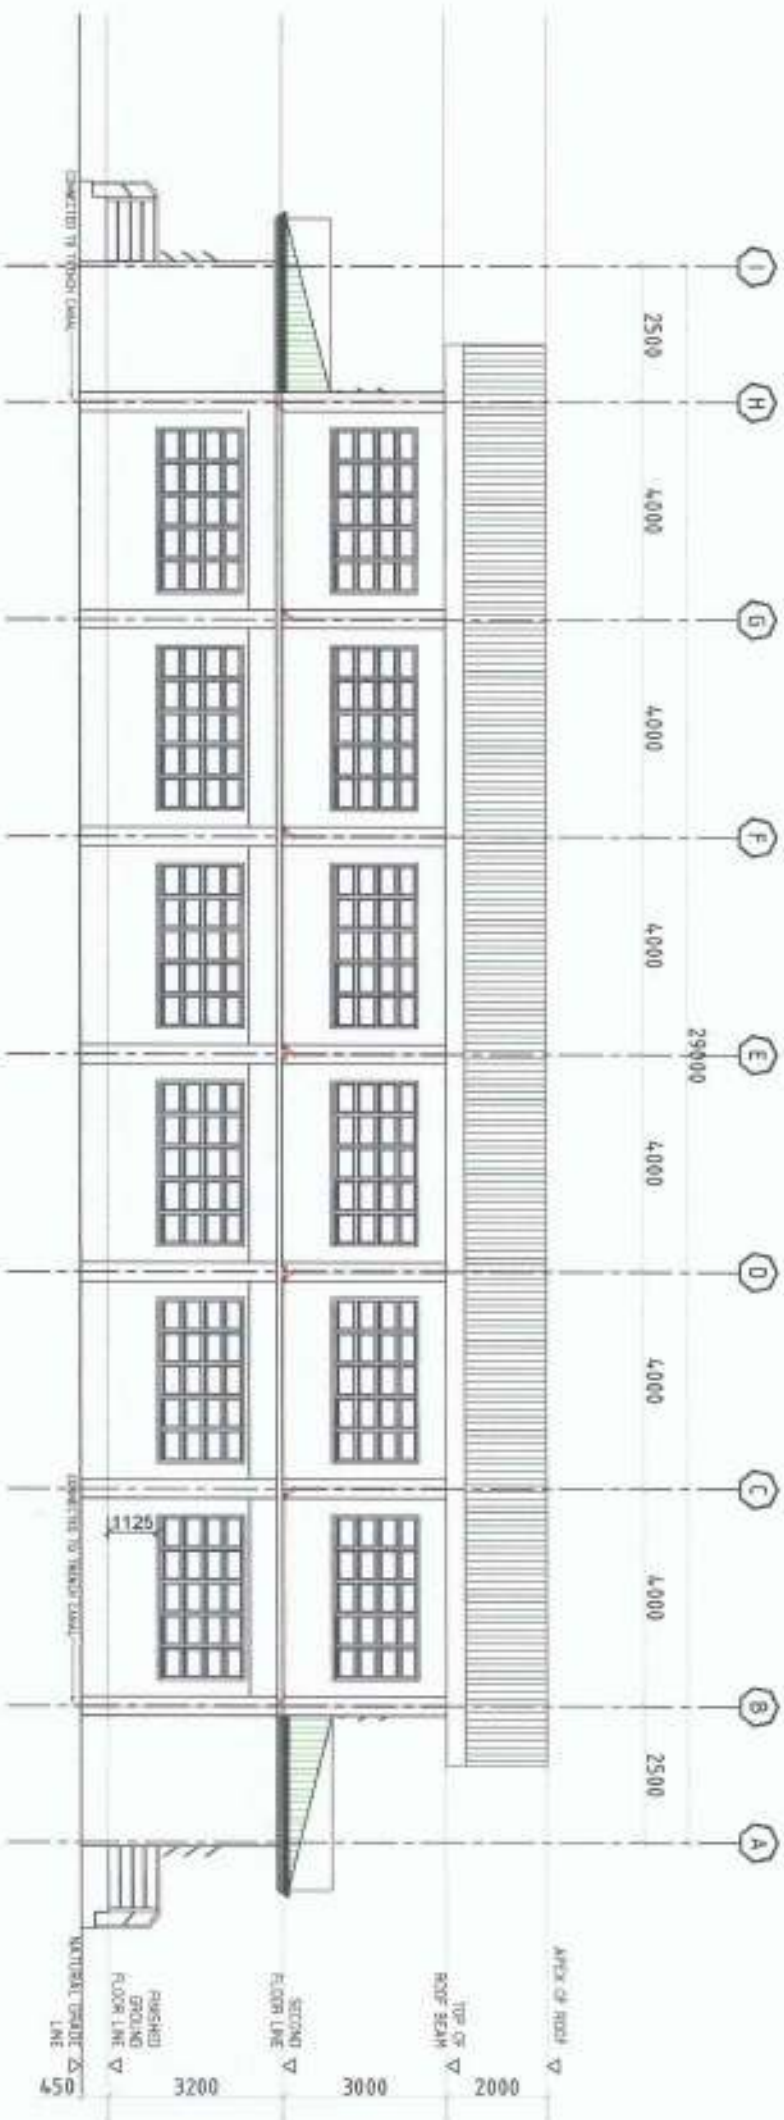


REAR SIDE ELEVATION
SCALE 1/8" = 1'-0"

SECTION BND A, C, E, G, AND I

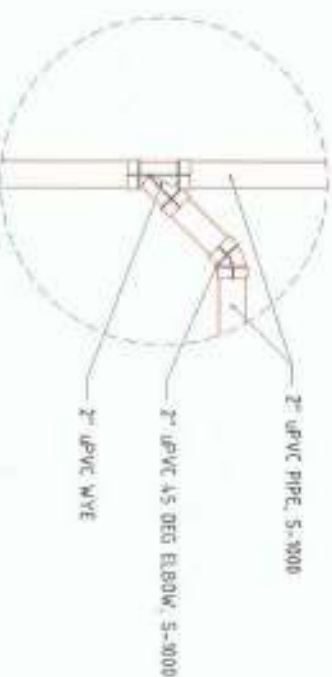

SECTION CND D AND E

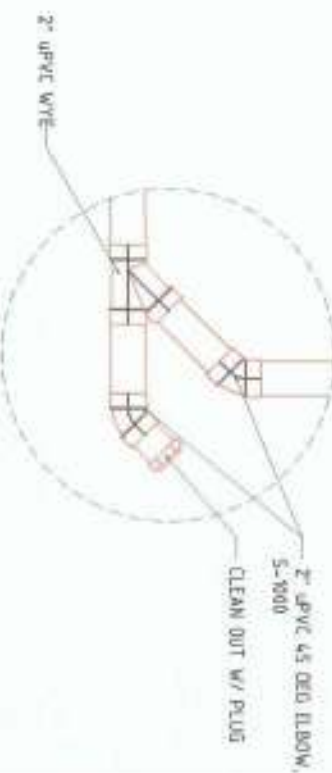

PROJECT AND LOCATION:

PREPARED BY:

REVIEWED AND SUBMITTED BY:

CONCURRED BY:

RECOMMENDING APPROVAL:

APPROVED BY:

SHEET NO. 1



REPAIR OF VARIOUS BUILDINGS
(CVM, REGISTRAR, DFTC)
NVSU

SHARON MORGAN, D. HERRERA
Architect, May 20

ANDREW D. SAGUNGAN JR.
Architect, May 20

JYRUS JYRUS, D. GABRIENTE
Architect, May 20

ARVIN P. VALLESTENOS
Architect, May 20

CARLO F. VAILLANT
Architect, May 20

WILFREDO A. DUMALE JR.
Architect, May 20

A-5
6

A. COLLEGE OF VETERINARY MEDICINE BUILDING



LOCATION OF TREES FOR TRIMMING/PRUNING AND CUTTING/SIZING

FOR TRIMMING/PRUNING		FOR CUTTING/SIZING	
MANDATORY TREE LOCATION: CVM ROAD SIDE		MANDATORY TREE LOCATION: BETWEEN CVM AND GEL	
			
MANDATORY TREE LOCATION: REAR SIDE OF CVM BUILDING		MANDATORY TREE LOCATION: REAR SIDE OF ANIMAL CLINIC	
			
VARIOUS TREES LOCATION: REAR SIDE OF CVM LANDSCAPE		ACACIA TREE LOCATION: REAR SIDE OF ANIMAL CLINIC	
			

TREES FOR TRIMMING/PRUNING AND CUTTING/SIZING

PROJECT AND LOCATION:	PREPARED BY:	REVIEWED AND SUBMITTED BY:	CONCURRED BY:	RECOMMENDING APPROVAL:	APPROVED BY:	SHEET NO.:
 REPAIR OF VARIOUS BUILDINGS (CVM, REGISTRAR, DFTC) REPAIR WORK FOR VARIOUS BUILDINGS	SHARINE MONTANA D. HERRERA  SHARINE MONTANA D. HERRERA	ANDRES R. SALUNGAN JR.  ANDRES R. SALUNGAN JR.	ARVIN P. VALTERTEROS  ARVIN P. VALTERTEROS	CARLO F. VALDE  CARLO F. VALDE	WILFREDO A. DUMALAC JR.  WILFREDO A. DUMALAC JR.	A-5 6

CHB CANAL WALL FOR RESTORATION

Worked with: Dr. B. B. B. B. B.

SITE 2, FROM 0 + 040 TO 0 + 251.5

AREA FOR REPAIRS
AND IMPROVEMENTS

Enabling Environment (Willy Langhin)

SIFT 1

1990-1991

N

DRAINAGE CANAL DETAILS

DRAINAGE CANAL LOCATION PLAN

50245-374725

CANAL BRACE DETAILS

M16

870

750

150


500


100MM THICK CANAL BRACE


PLAN

REINFORCED WITH 10MM Ø G.R. 10 REBAR

NOTE: CANAL BRACE SHALL BE AT EVERY 3M

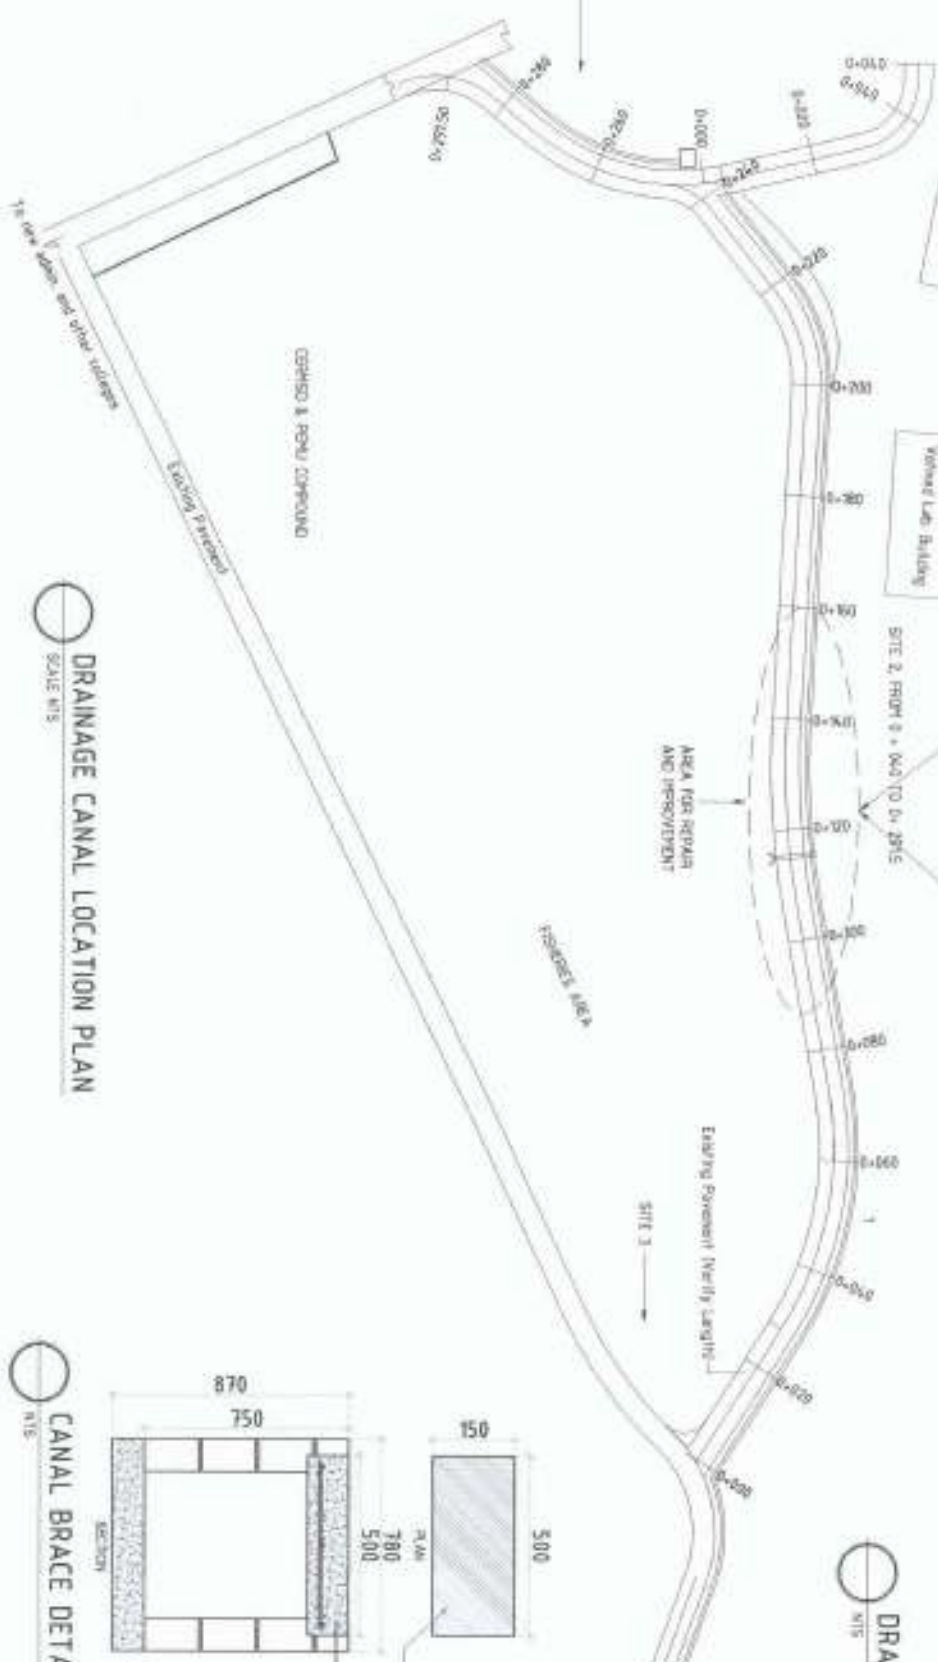

 PROJECT AND LOCATION:	PREPARED BY:	REVIEWED AND SUBMITTED BY:	CONCURRED BY:	RECOMMENDING APPROVAL:	APPROVED BY:	SHEET NO.
NVSU REPAIR OF VARIOUS BUILDINGS (CVM, REGISTRAR, DFTC) MINA VICTOR P.VIA, REGISTRAR, PROYECTO COMPLETO	 GIANINE MACALANG HERRERA SECRETARY	 ANDREY R. SALDANHA JR. SECRETARY  JYRUS ALFARO O. CADENTE SECRETARY	 ARVING A. VALLESTEROS SECRETARY	 CARLO F. VADIL SECRETARY	 MISS RICHIE A. DONATE JR. SECRETARY	

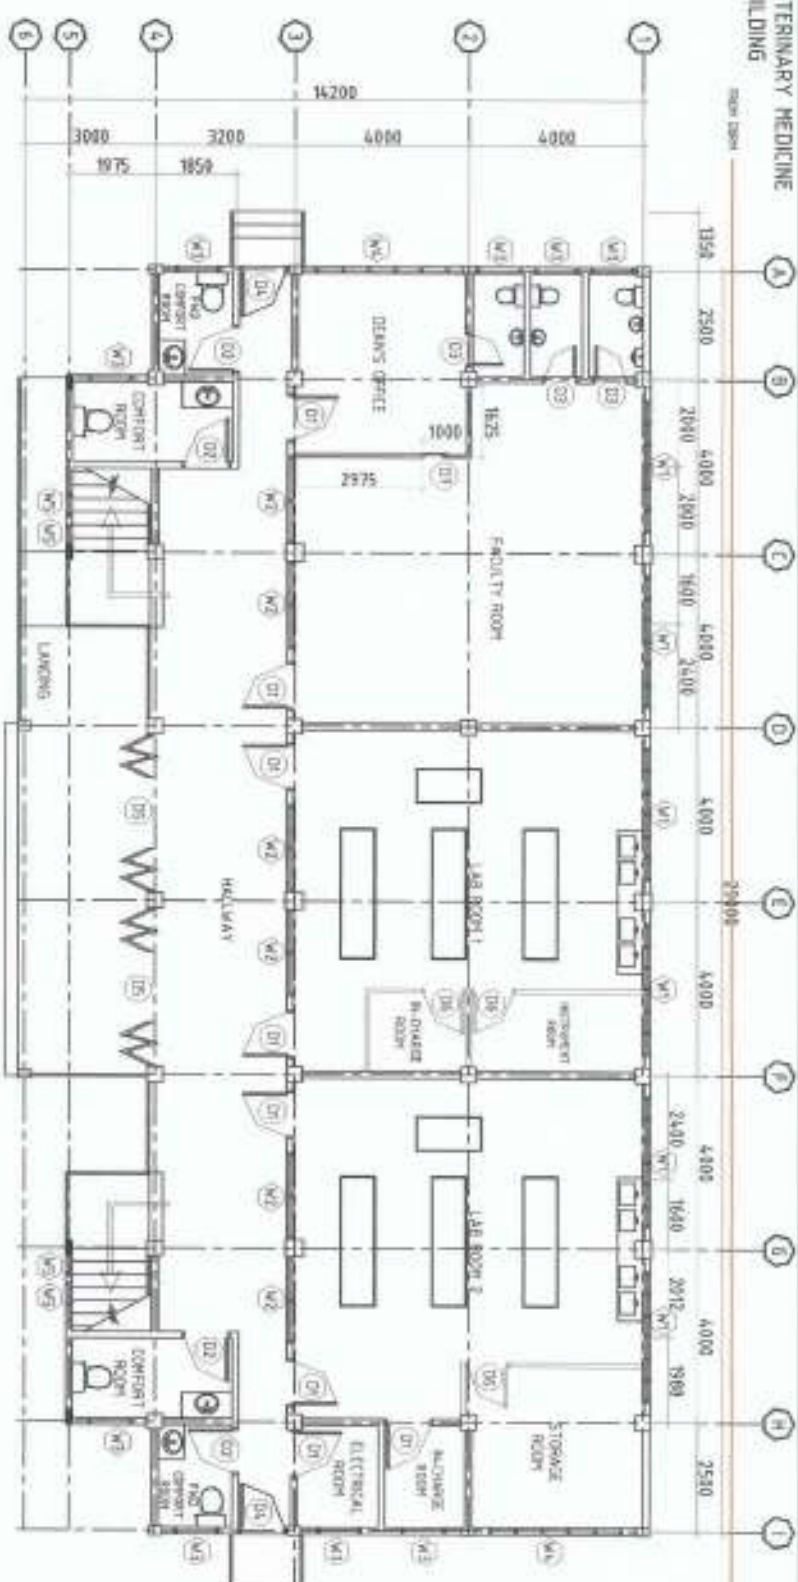

LOCATION OF TRENCH CANAL
SCALE 1:50



TRENCH CANAL DETAILS



TRENCH CANAL LOCATION MAP

PROJECT AND LOCATION:

PREPARED BY:

REVIEWED AND SUBMITTED BY:

CONCURRED BY:

RECOMMENDING APPROVAL:

APPROVED BY:

SHEET NO.:



REPAIR OF VARIOUS BUILDINGS
(CVM, REGISTRAR, DFTC)
INTERVENIENT PROJECTS (INTERVENIENTS)

SHARINE MACARANG HERRERA
Project Engineer

ANDRES B. BALUNOGAN JR.
Project Engineer

JTRINUS J. PESTO, CADENTE
Project Engineer

ARVIN P. VILLASTEROS
Project Engineer

CARLOS F. VADIA
Project Engineer

WILFREDO A. QUIRANTE JR.
Project Engineer

P-1
3


A. COLLEGE OF VETERINARY MEDICINE BUILDING

TO TRENCH DRAIN

TO TRENCH DRAIN



NOTE:

ALL UNCLAR DETAILS SHOULD BE REFERRED TO THE PRSOS PERSONNEL OR THE CONSTRUCTION SUPERVISOR BEFORE EXECUTION OF WORKS

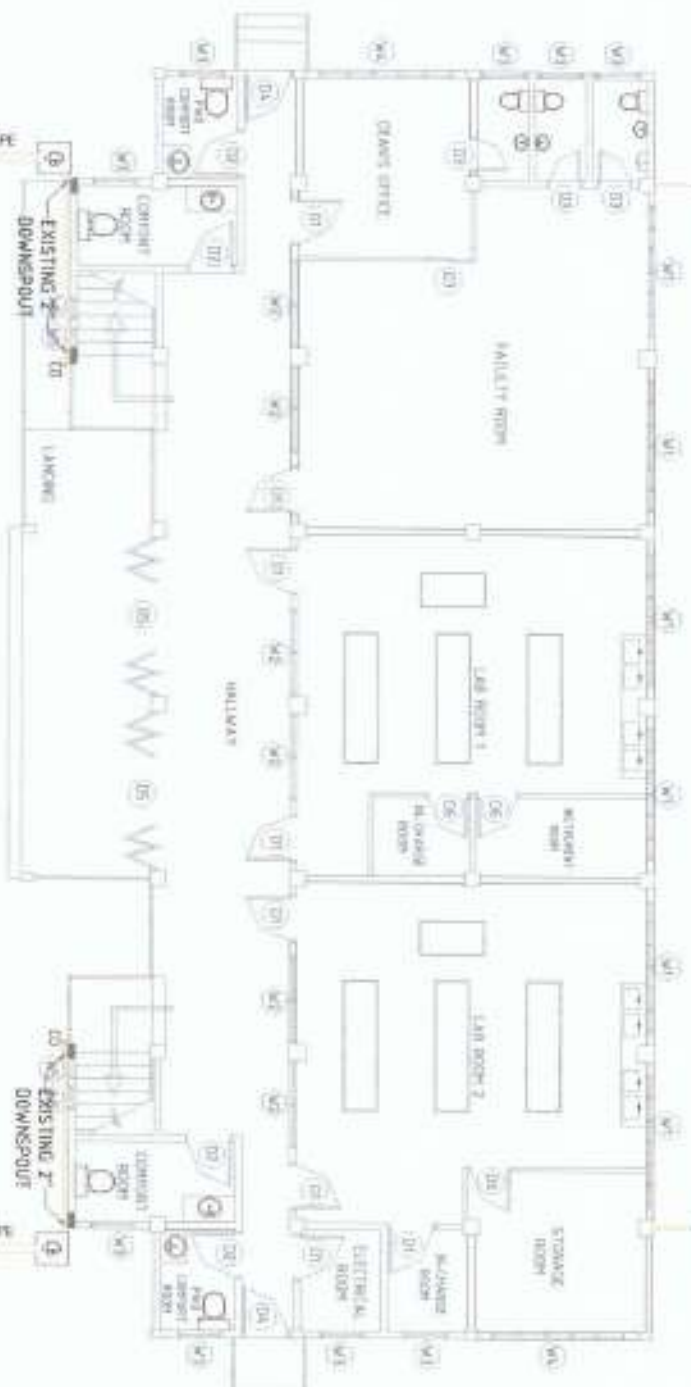

GROUND FLOOR DRAINAGE PLAN
SCALE 1:100

- LEGEND:
CO CLEANOUT
CB CATCH BASIN
68mm UPVC DRAIN PIPE

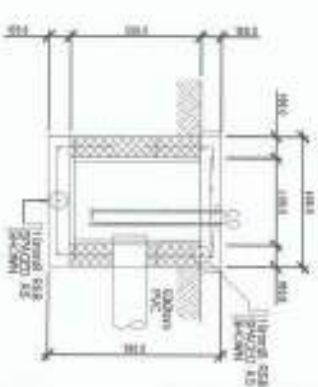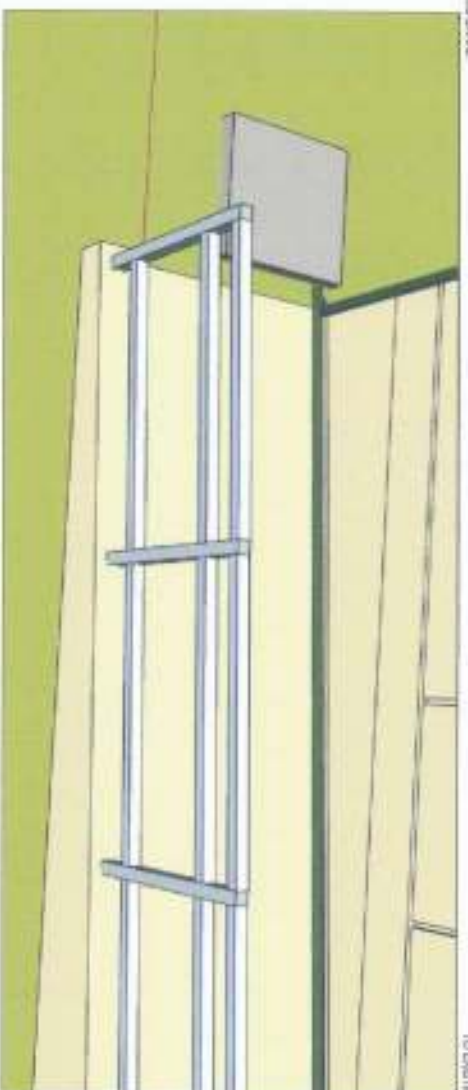

CATCH BASIN DETAILS
SCALE 1:15

PROJECT AND LOCATION:

PREPARED BY:

REVIEWED AND SUBMITTED BY:

CONCURRED BY:

RECOMMENDING APPROVAL:

APPROVED BY:

SHEET NO.:



REPAIR OF VARIOUS BUILDINGS
(CVM, REGISTRAR, DFTC)
NVSU

SHAHE MATSAR D. KENNEDY
NVSU

ANDREW B. LARUNGAN JR.
NVSU


JYUSUF KES. D. GABRIELE
NVSU

ARVIN M. ESTEROS
NVSU

CARLO F. YABIL
NVSU

WILFRIDO A. DIAZ JR.
NVSU

P-2
3

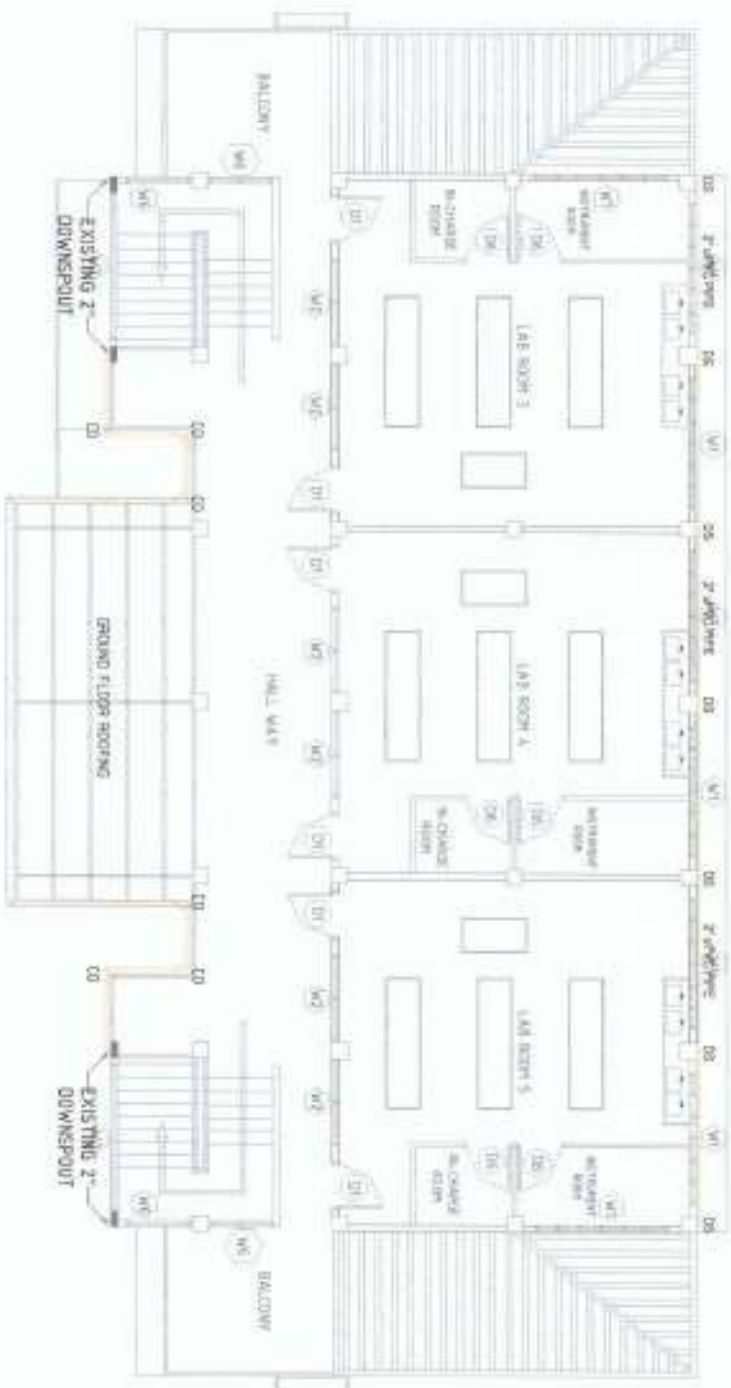

SECOND FLOOR DRAINAGE PLAN
SCALE 1/32"

- LEGEND:
- CO CLEANOUT
 - CB CATCH BASIN
 - DS 63mm (2") PVC DRAIN PIPE
 - DS DOWNSPOUT



PROJECT AND LOCATION:

PREPARED BY:

REVIEWED AND SUBMITTED BY:

CONCURRED BY:

RECOMMENDING APPROVAL:

APPROVED BY:

SHEET NO. 1



REPAIR OF VARIOUS BUILDINGS
(CVM, REGISTRAR, DFTC)
NVSU

SHANE M. GARCIA, HERRERA
Architect

ANDREW M. SAGUNGAN JR.
Civil Engineer


JYRUS L. D. GARCIA
Civil Engineer

ANVIN M. VALLESTENOS
Architect

CARLOS F. VADIL
Civil Engineer and Construction Systems

WILFREDO A. DUMALE JR.
Landscape Architect

NOTE:
**ALL ON-SITE DETAILS SHOULD BE REFERRED TO THE PRINCIPAL PERSONNEL ON THE CONSTRUCTION SUPERVISION BEFORE EXECUTION OF WORKS.

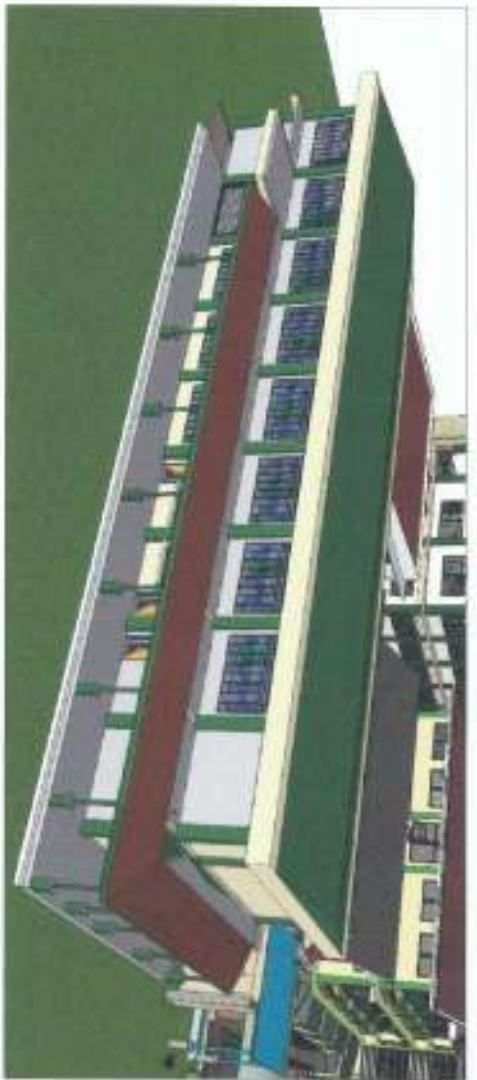

PERSPECTIVE
SITE



LOCATION MAP
SITE



VICINITY MAP
SITE

TABLE OF CONTENTS	
ARCHITECTURAL	
A1. PROSPECTIVE	
A2. LOCATION MAP	
A3. SECTION FLOOR PLAN	
A4. LOCATION OF ROADS FOR REGULATION	
A5. SECTION FLOOR PLAN	
A6. SECTION FLOOR PLAN	
A7. LOCATION OF STREET LIGHTING	
A8. SECTION FLOOR PLAN	
A9. SECTION FLOOR PLAN	
A10. SECTION FLOOR PLAN	
A11. SECTION FLOOR PLAN	
A12. SECTION FLOOR PLAN	
A13. SECTION FLOOR PLAN	
A14. SECTION FLOOR PLAN	
A15. SECTION FLOOR PLAN	
A16. SECTION FLOOR PLAN	
A17. SECTION FLOOR PLAN	
STRUCTURAL	
S1. SECTION FLOOR PLAN	
S2. SECTION FLOOR PLAN	
BAVONBONG
DIVISION / CITY / MUNICIPALITY

OFFICE OF THE BUILDING OFFICIAL

PROJECT AND LOCATION: REPAIR OF VARIOUS BUILDINGS (CVM, REGISTRAR, DTC)

PREPARED BY: SHANE MONTAGNA, Q. HERRERA
REVIEWED AND SUBMITTED BY: ANDRES A. SAAVEDRA JR., JYNNIS SANCHEZ, FACIENTE
CONCURRED BY: ARVIN P. BALASABONG
RECOMMENDING APPROVAL: CARLOS V. VALLA
APPROVED BY: WILFREDO A. DOMESTICO JR.
SHEET NO.: A-1


B. REGISTRAR BUILDING

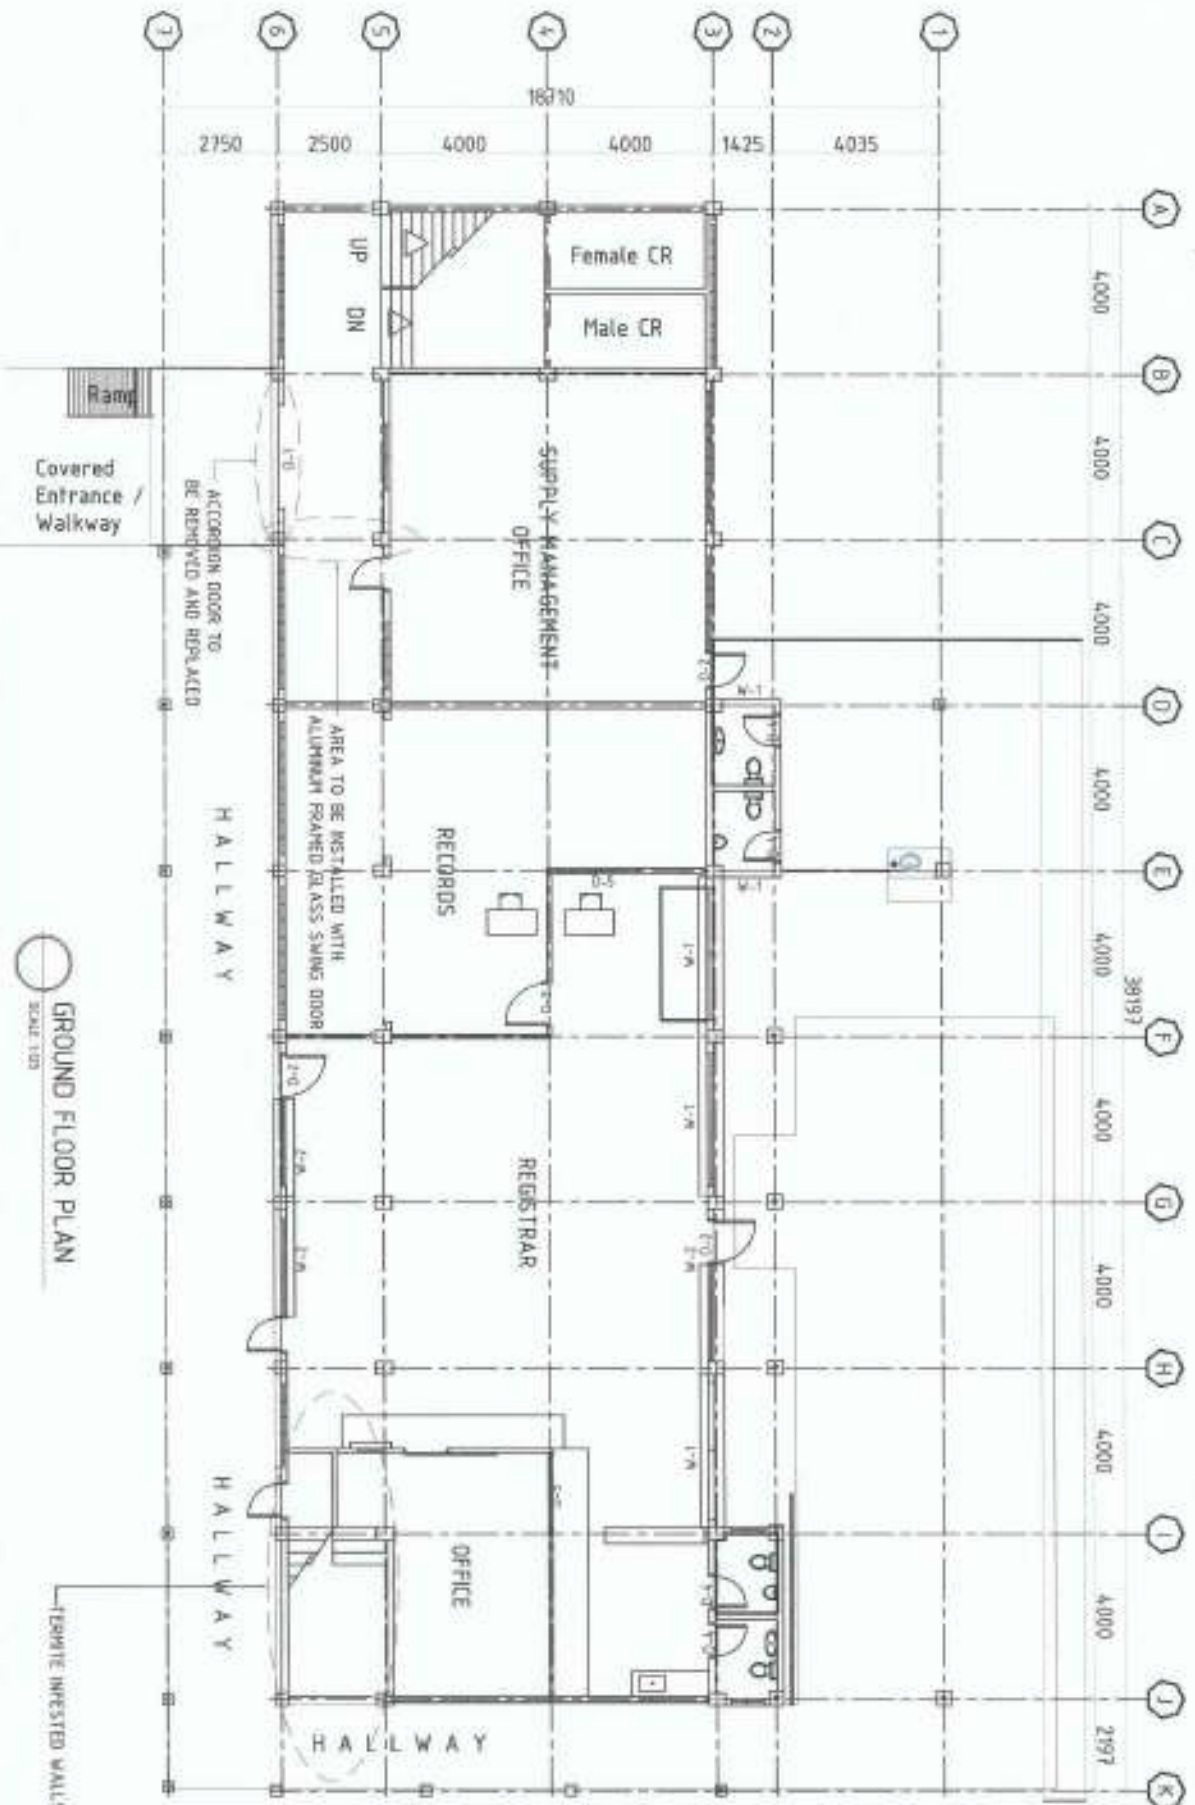

GROUND FLOOR PLAN
SCALE 1/8" = 1'-0"

PROJECT AND LOCATION:	PREPARED BY:	REVIEWED AND SUBMITTED BY:	CONCURRED BY:	RECOMMENDING APPROVAL:	APPROVED BY:	SHEET NO.
-----------------------	--------------	----------------------------	---------------	------------------------	--------------	-----------

 REPAIR OF VARIOUS BUILDINGS (CVM, REGISTRAR, DFTC) NATIONAL VETERINARY SCHOOL	 SHANE S. S. S. S. SHANE S. S. S. S.	 ANDRES J. S. S. S. ANDRES J. S. S. S.	 J. S. S. S. J. S. S. S.	 A. S. S. S. A. S. S. S.	 C. S. S. S. C. S. S. S.	 M. S. S. S. M. S. S. S.	
---	---	--	---	---	---	---	---

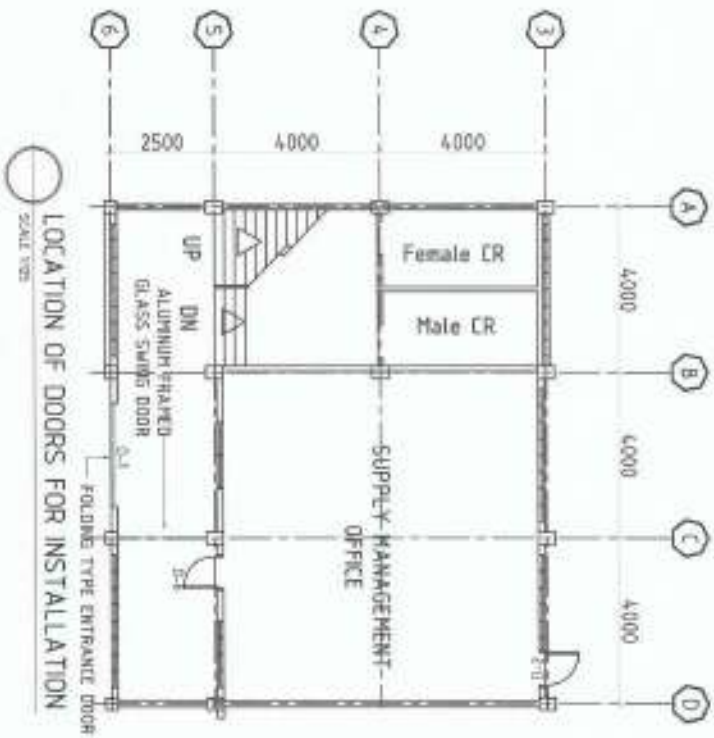

SPECIFICATION		ELEVATION	
DOOR 1 DOOR TYPE: FOLDING TYPE ENTRANCE DOOR DOOR SIZE: 14' x 10' AS SHOWN REQUIRED NO. OF DOORS: 1 SET			
DOOR 2 DOOR TYPE: ALUMINUM GLASS DOOR, SWING TYPE WITH TRANSOM DOOR SIZE: 14' x 10' AS SHOWN REQUIRED NO. OF DOORS: 1 SET			

SCHEDULE OF DOORS

SCALE 1/8" = 1'-0"



PROJECT AND LOCATION:

PREPARED BY:

REVIEWED AND SUBMITTED BY:

CONCURRED BY:

RECOMMENDING APPROVAL:

APPROVED BY:

SHEET NO.:



REPAIR OF VARIOUS BUILDINGS
(CVM, REGISTRAR, DFTC)

SHANE WYCKOFF, MEMBER

ANDREW S. ALABINGAN JR.

JYRIS YUCCA B. CADENTE

ARVIN P. MALLEROS

CHAD R. V. VERA

MILFREDO A. DOMINIC JR.

A-3
7

B. REGISTRAR BUILDING

SCOPE OF WORKS:


1. INSTALLATION OF PRE-PAINTED METAL ROOFING SHEET.
2. PAINTING OF ADDITIONAL ROOFING FRAMES.
3. INSTALLATION OF GUTTER AT THE CAT WALK



EXISTING ROOF FRAMING



CEILING FOR REPLACEMENT

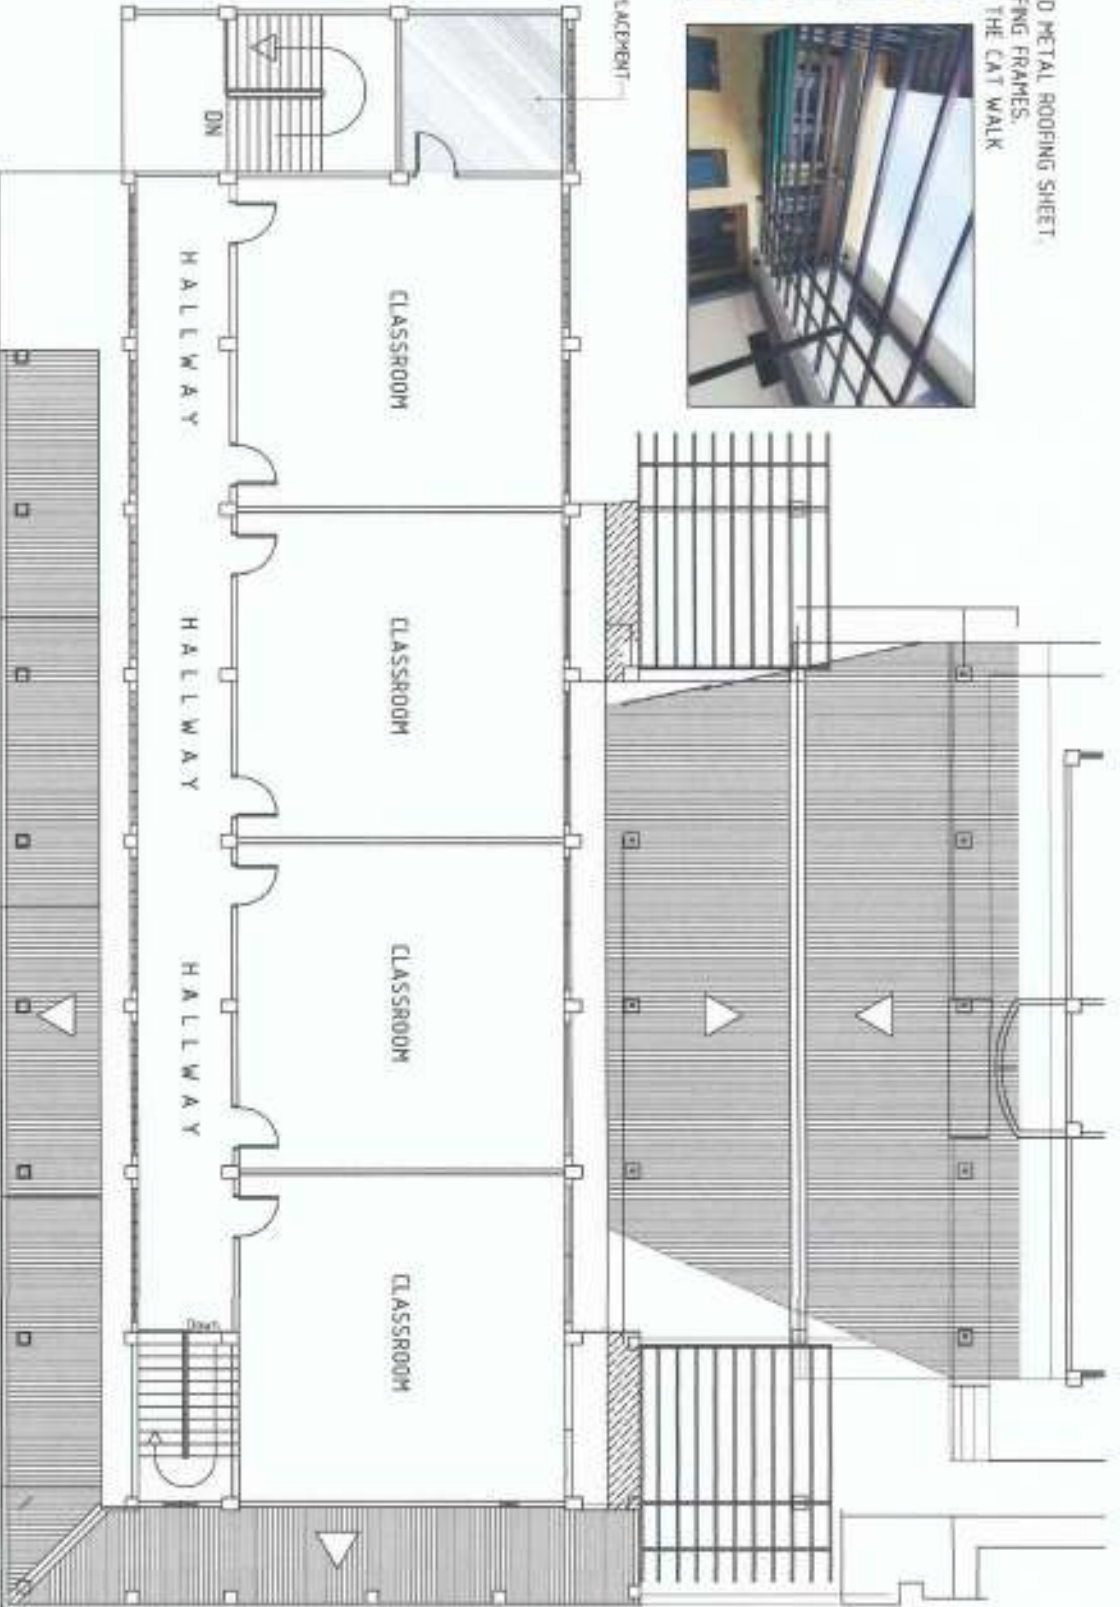

SECOND FLOOR PLAN
SCALE 1:125

PROJECT AND LOCATION:

PREPARED BY:

REVIEWED AND SUBMITTED BY:

CONCURRED BY:

RECOMMENDING APPROVAL:

APPROVED BY:

SHEET NO.1

REPAIR OF VARIOUS BUILDINGS
(CVM, REGISTRAR, DFTC)
NEW VISION CIVIL PRIVATE ENGINEERING PVT. LTD.

SHANE PATTON S. HERRERA
Architect

ANDREW K. LAMONGAN JR.
Civil Engineer


JYNIUS FLORES R. CALIENTE
Civil Engineer

ARVIN F. VELASTERO
Civil Engineer



CAROL A. VERA
Civil Engineer

WILFREDO A. DURAN JR.
Civil Engineer

A-1
7

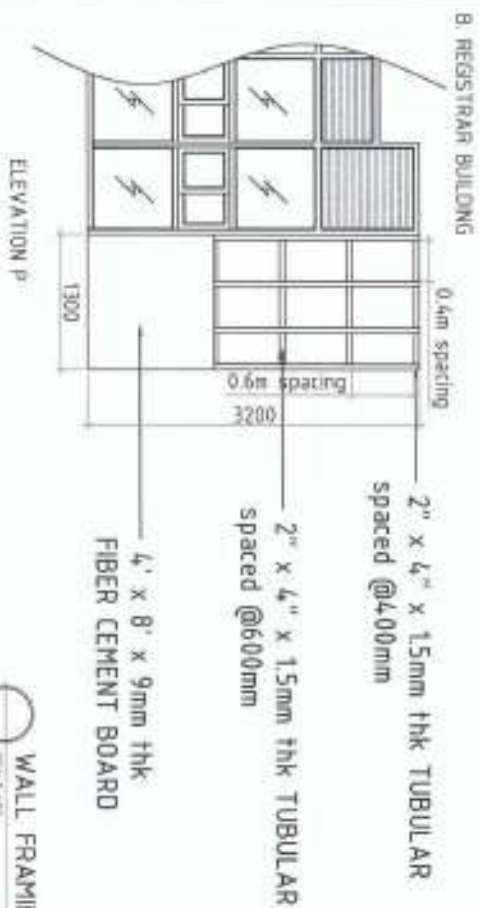

WALL FRAMING DETAILS
SCALE 1/8"

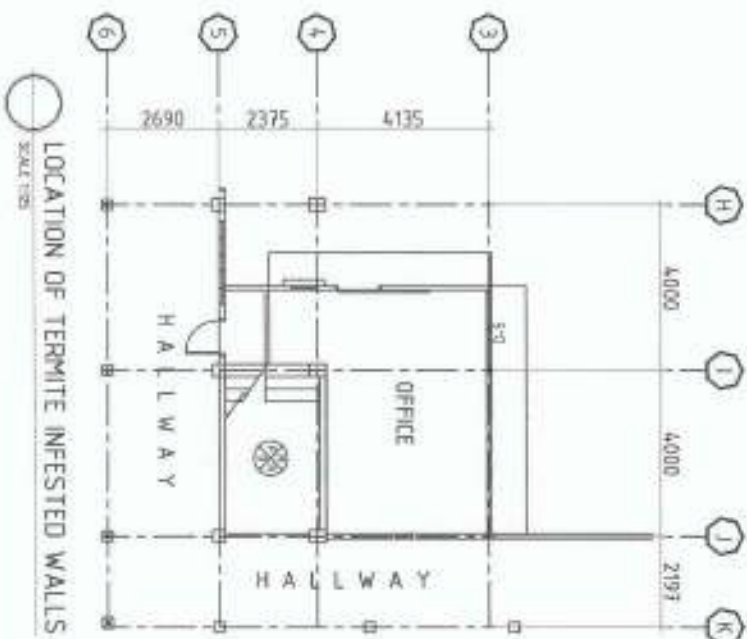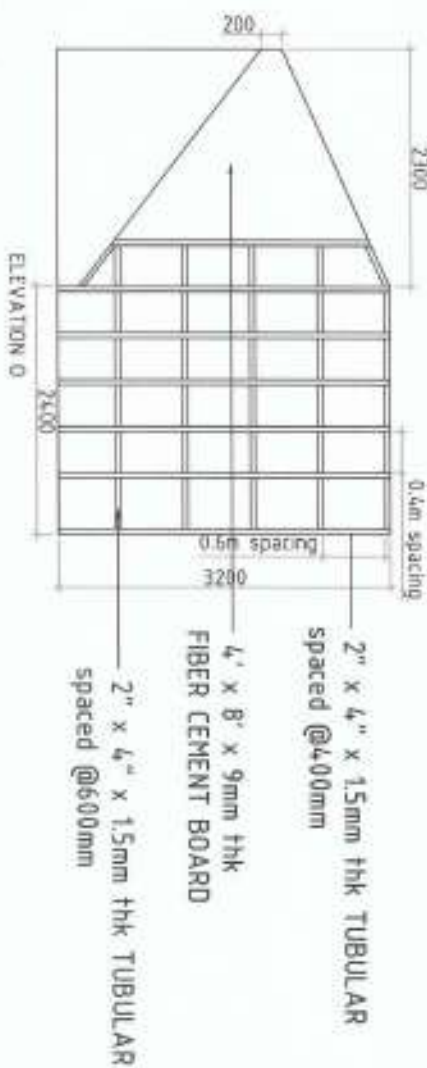

EXISTING TERMITE INFESTED WALLS



PROJECT AND LOCATION:

PREPARED BY:

REVIEWED AND SUBMITTED BY:

CONCURRED BY:

RECOMMENDING APPROVAL:

APPROVED BY:

SHEET NO.:



**REPAIR OF VARIOUS BUILDINGS
(CVM, REGISTRAR, DFTC)**
ALFA VICTORIA ENTERPRISES ARCHITECTURAL

SHANE MEDICINA, JR.
REGISTERED ARCHITECT

ANDREY B. SAUNDAN JR.
REGISTERED ARCHITECT


JYNS JILES B. CALIENTE
REGISTERED ARCHITECT

ARVIN P. VALLESTERO
REGISTERED ARCHITECT


CARLO S. VJAIL
REGISTERED ARCHITECT

WILFREDO A. DURANTE JR.
REGISTERED ARCHITECT

A-5
7

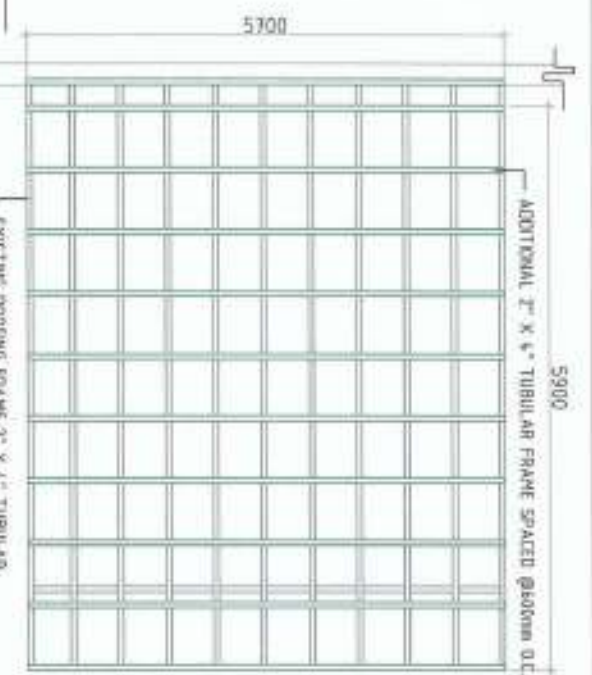

LEFT
SCALE 1:100

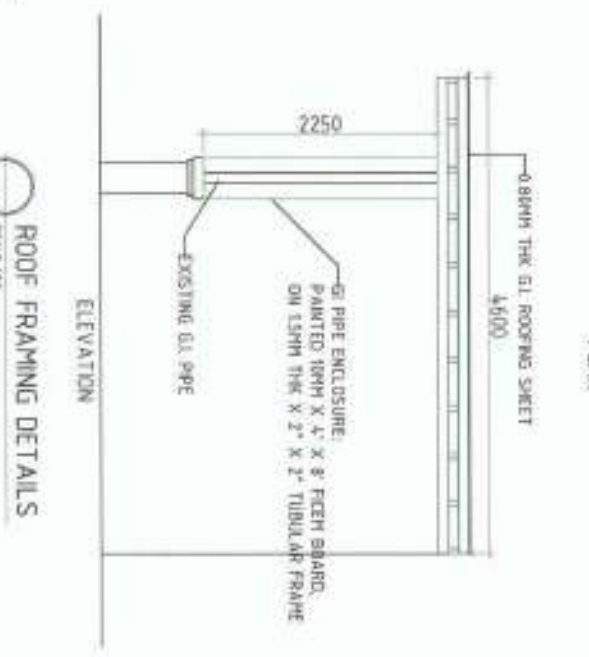


RIGHT
SCALE 1:100



RDOF
SCALE 1:50

PROJECT AND LOCATION:	PREPARED BY:	REVIEWED AND SUBMITTED BY:	CONCURRED BY:	RECOMMENDING APPROVAL:	APPROVED BY:	SHEET NO. 1
 REPAIR OF VARIOUS BUILDINGS (CVM, REGISTRAR, DFTC) SAVANNAH CITY CENTER, SAVANNAH, GEORGIA	 SUZANNE M. WILLIAMS SAVANNAH CITY CENTER, SAVANNAH, GEORGIA	 ANTHONY M. WILLIAMS SAVANNAH CITY CENTER, SAVANNAH, GEORGIA	 ARVIN J. VALLES SAVANNAH CITY CENTER, SAVANNAH, GEORGIA	 CAROL F. VALLES SAVANNAH CITY CENTER, SAVANNAH, GEORGIA	 MATTHEW R. WILLIAMS SAVANNAH CITY CENTER, SAVANNAH, GEORGIA	

B. REGISTRAR BUILDING

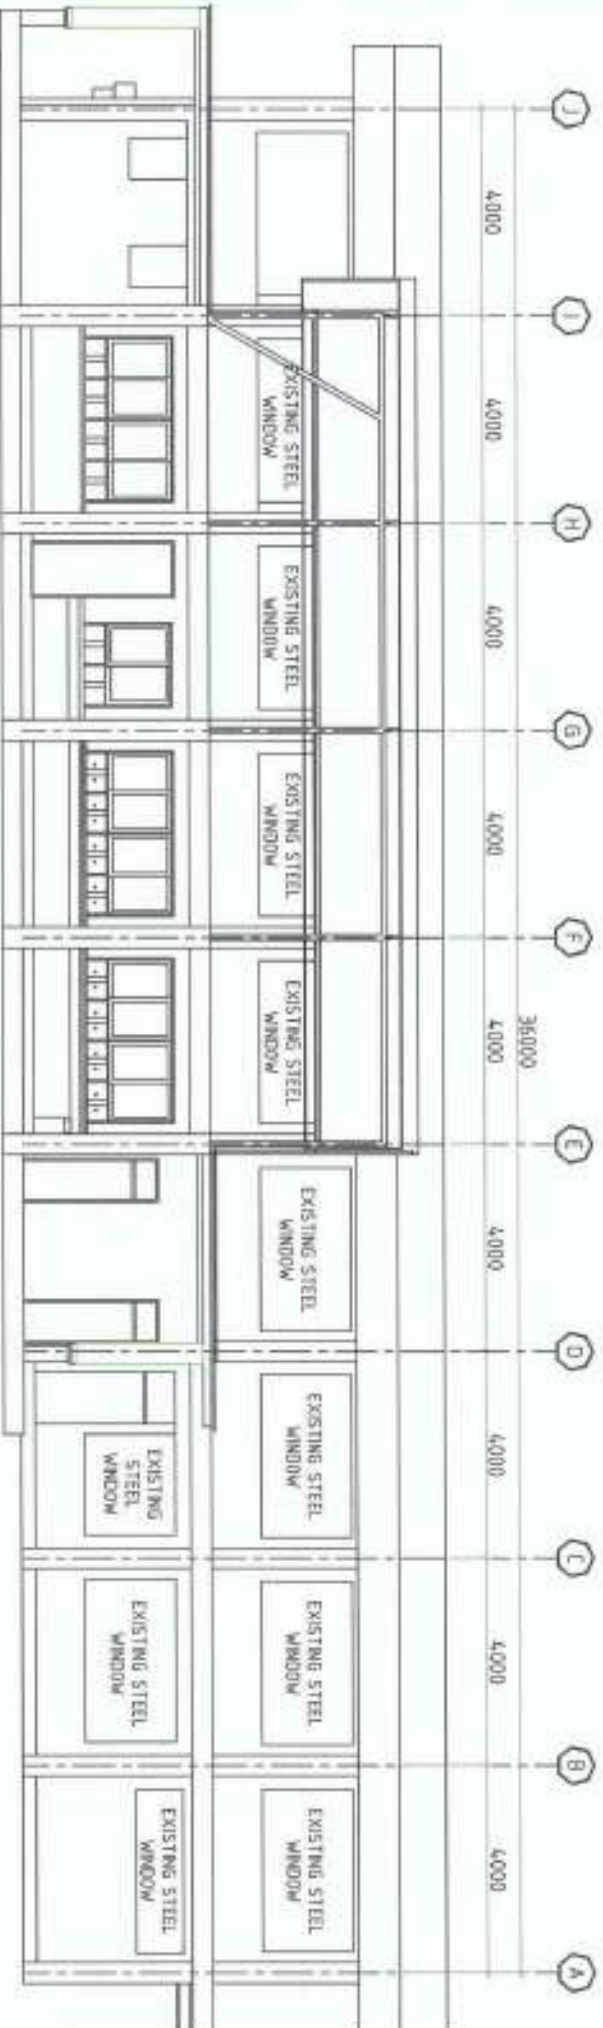

REAR ELEVATION
SCALE 1/8"

PROJECT AND LOCATION:

PREPARED BY:

REVIEWED AND SUBMITTED BY:

CONCURRED BY:

RECOMMENDING APPROVAL:

APPROVED BY:

SHEET NO. 1

REPAIR OF VARIOUS BUILDINGS
(CVM, REGISTRAR, DTIC)
NVSU

SHANE MATCAN G. HERRERA
Architect

ANDRES M. SANTIAGO JR.
Architect

JYRUS PASAYAN, CADENTE
Architect

ARMY P. VALLETEROS
Architect


CARLO F. GONIL
Architect

WILFREDO A. BUNALE JR.
Architect

A-7
1



GUTTER DETAILS

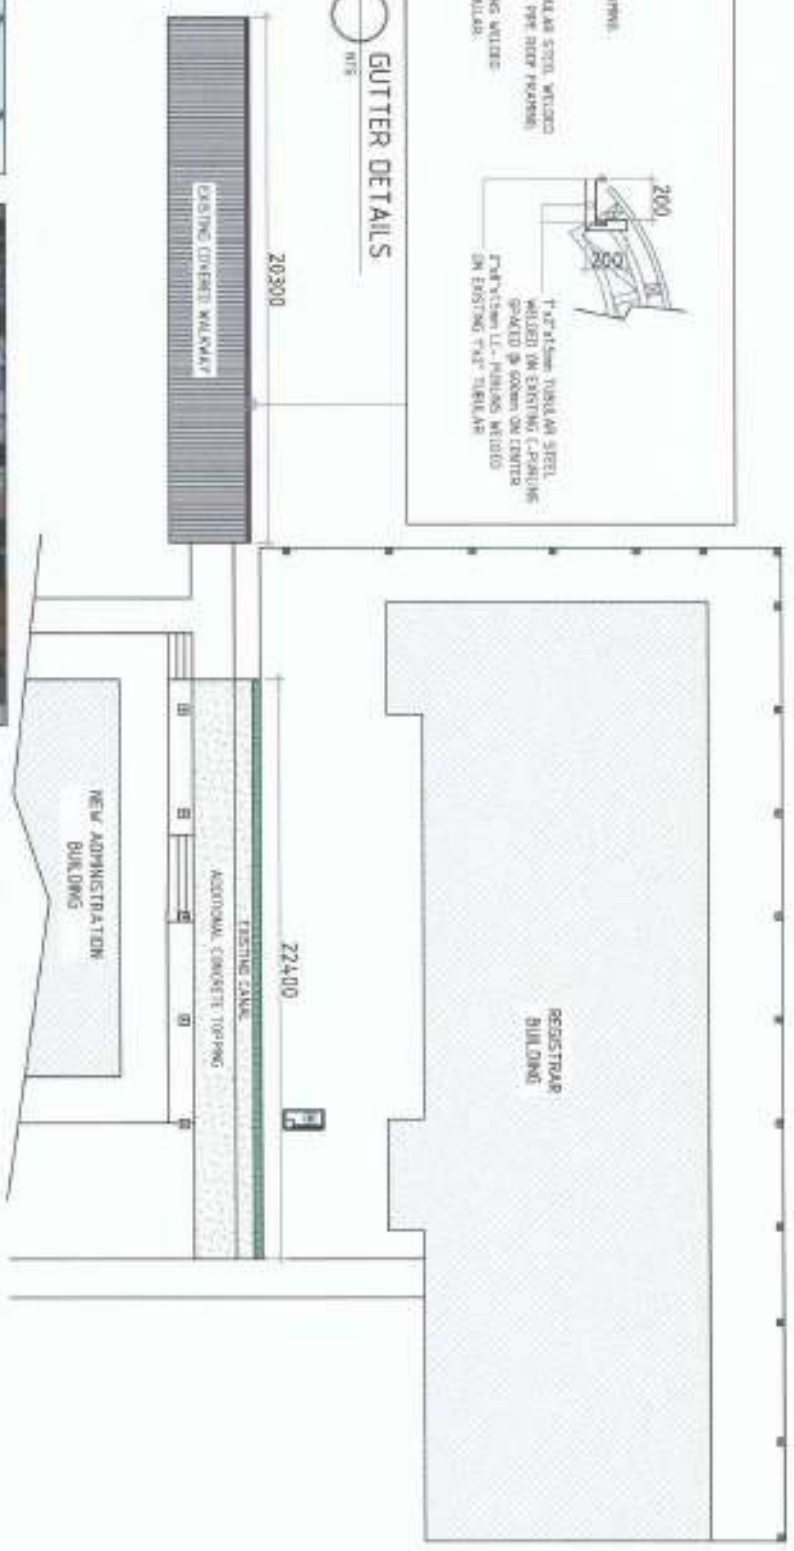

INSTALLATION OF GUTTER AND FRAMES



AREA FOR ADDITIONAL CONCRETE TOPPING



FLOOR IMPROVEMENT DETAILS

PROJECT AND LOCATION:	PREPARED BY:	REVIEWED AND SUBMITTED BY:	CONCURRED BY:	RECOMMENDING APPROVAL:	APPROVED BY:	SHEET NO. 1
-----------------------	--------------	----------------------------	---------------	------------------------	--------------	-------------

REPAIR OF VARIOUS BUILDINGS (CVM, REGISTRAR, DFC)
NEW VISION CIVIL ARCHITECTS ASSOCIATES

SHARME KATKAL, ARCHITECT

ANAND K. KARANJIAH JR., ARCHITECT


JYOTSNA D. CADEENTE, ARCHITECT

ARVIND VALLETEROS, ARCHITECT

CARLOS F. VARGAS, ARCHITECT


WILFREDO A. DURANTE JR., ARCHITECT

S-1

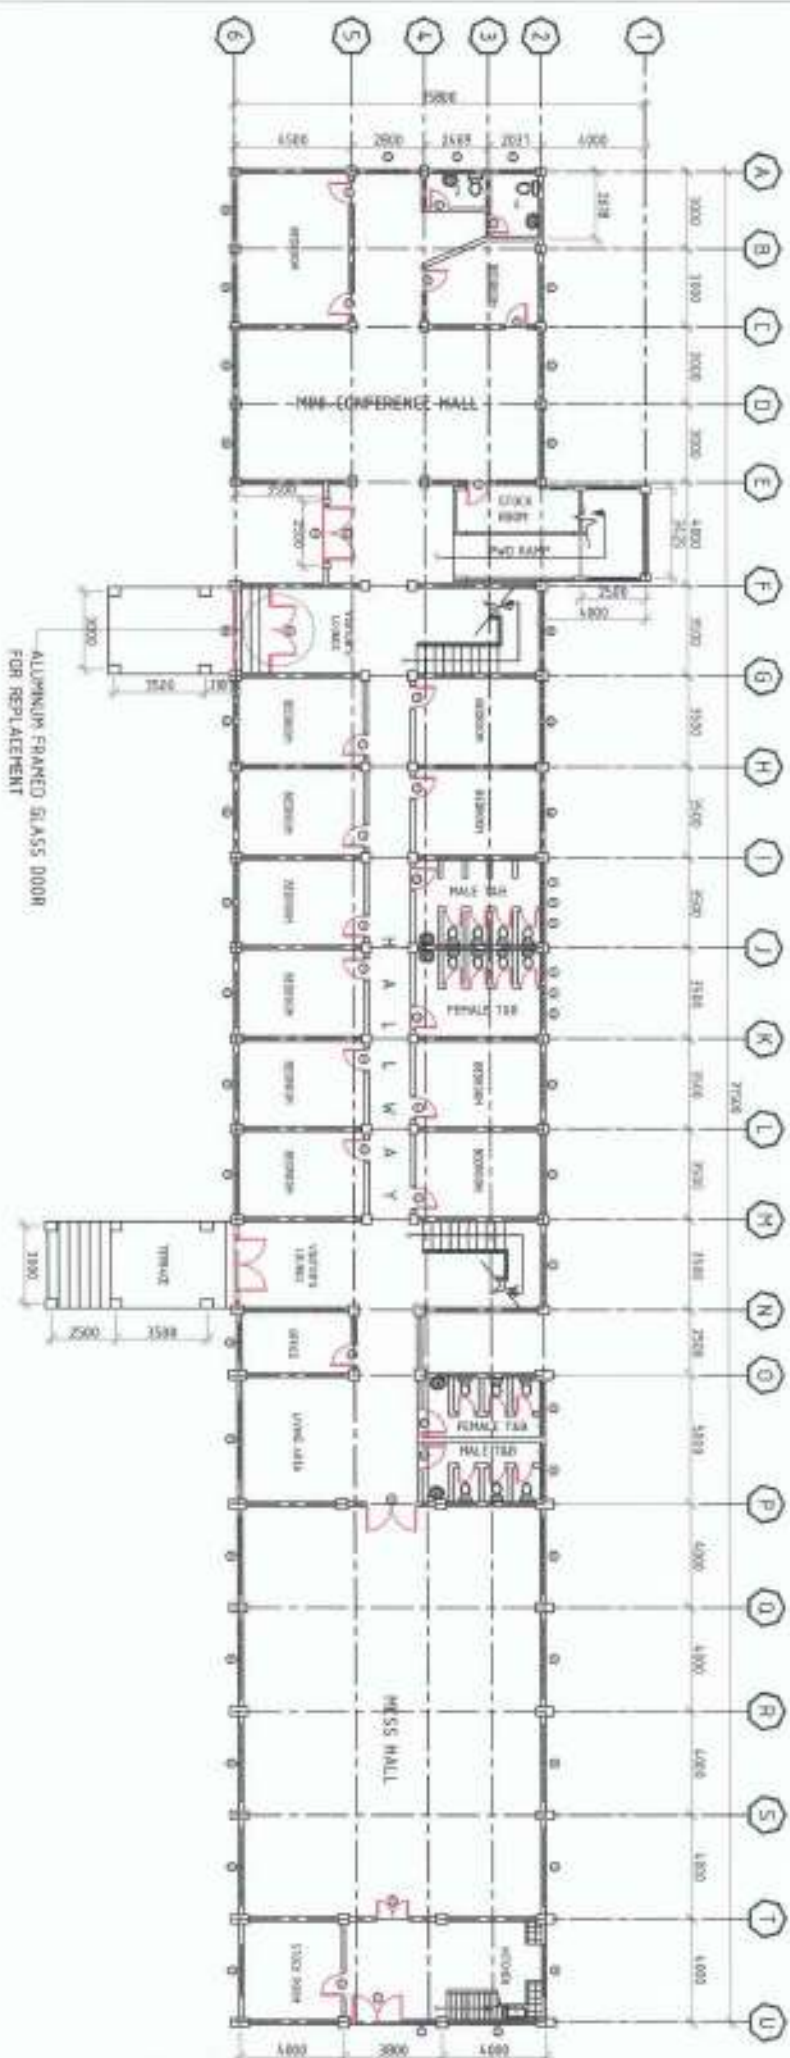

GROUND FLOOR PLAN
SCALE 1:200

PROJECT AND LOCATION:  REPAIR OF VARIOUS BUILDINGS (CVM, REGISTRAR, DPTC) NATIONAL VETERINARY SCHOOL UNIVERSITY, BARANGAY CAMPAL	PREPARED BY:  SHAINA M. HERNANDEZ Architect, RUP-10	REVIEWED AND SUBMITTED BY:  ANDRES B. SABIDO JR. Architect, RUP-10  JYNUUS M. CABENTE Architect, RUP-10	CONCEIVED BY:  ARVIN P. ALLEDEROS Architect, RUP-10	RECOMMENDING APPROVAL:  CARL O. JABIL Architect, RUP-10	APPROVED BY:  WILFREDO A. DUMLAOG University Engineer	SHEET NO.: 
--	--	---	--	--	--	--

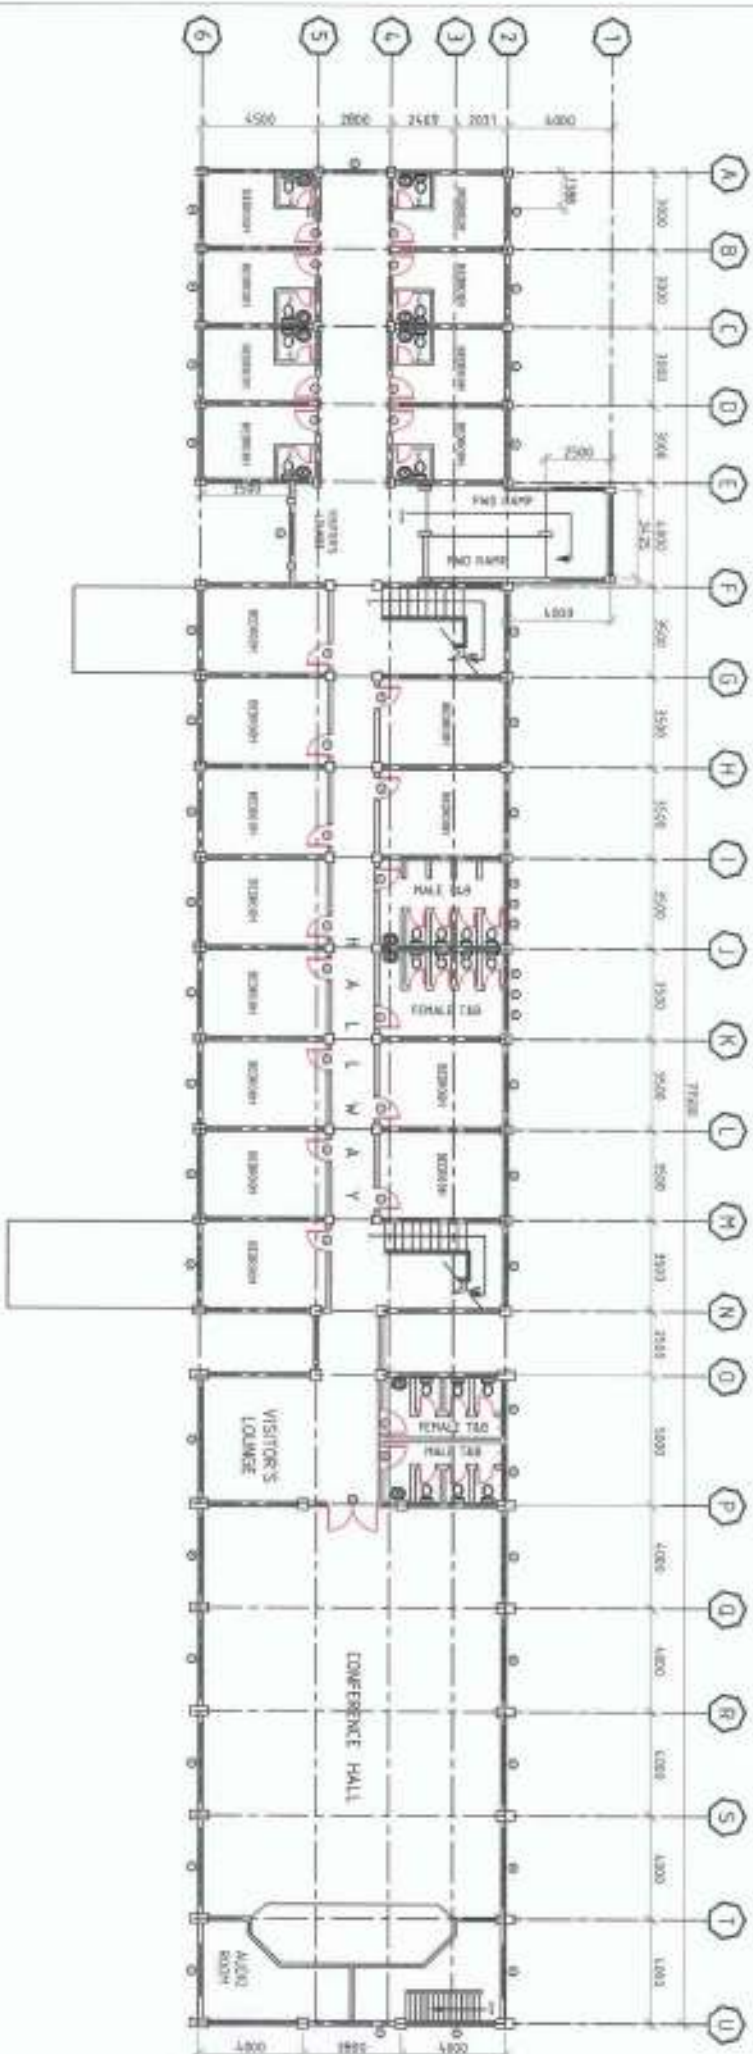


SECOND FLOOR PLAN
SCALE 1/8" = 1'-0"

PROJECT AND LOCATION:  REPAIR OF VARIOUS BUILDINGS (CVM, REGISTRAR, DFTC) WATER VILLAGE EXTENSION, ANTONIO DEL ROSARIO	PREPARED BY:  SHANIE MAYCA Architect, R.A. 92	REVIEWED AND SUBMITTED BY:  ARNEL B. SABUNGAJ JR. Chief Architect	CONCURRED BY:  ARVIN P. PALLASEROS Architect	RECOMMENDING APPROVAL:  CARLO A. JORDA Chief Architect and Extension Officer	APPROVED BY:  WILFREDO A. DUMLAOG JR. Chief Architect	SHEET NO.: A-3 4
--	--	---	---	---	--	--



FRONT ELEVATION
SCALE 1:300

— BROKEN GLASS PANELS FOR REPLACEMENT
— MISSING WINDOW PANS

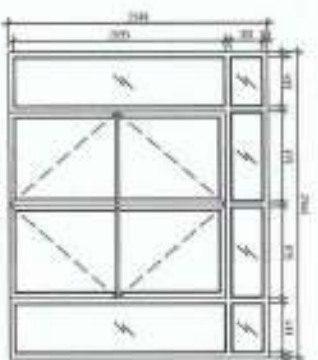

DOOR 6
DOOR TYPE: GLASS SWING DOOR, W/ 2" THK GLASS &
ALUMINUM FRAME
DOOR SIZE: 6' 6" X 11' 6" AS SHOWN
REQUIRED NO. OF DOORS: 1 SET

SCHEDULE OF DOOR
SCALE 1:50



PROJECT AND LOCATION: REPAIR OF VARIOUS BUILDINGS (CVM, REGISTRAR, DTC) NEW VIZCAYA STATE UNIVERSITY (NVSU)	PREPARED BY: SHANE MAYORAL D. HERRERA	REVIEWED AND SUBMITTED BY: ANDRES S. SANCHEZ JR.	CONCURRED BY: JYRIUS S. SANCHEZ JR.	RECOMMENDING APPROVAL: CAROL S. VASQUEZ	APPROVED BY: WILFREDO A. DUMLAO JR.	SHEET NO.: A-4
--	--	---	--	--	--	-------------------------------------