


# TECHNOLOGY BUILDING



1 ACTUAL PHOTO  
A1:1 SCALE  
NTS



2 PERSPECTIVE  
A1:1 SCALE  
NTS

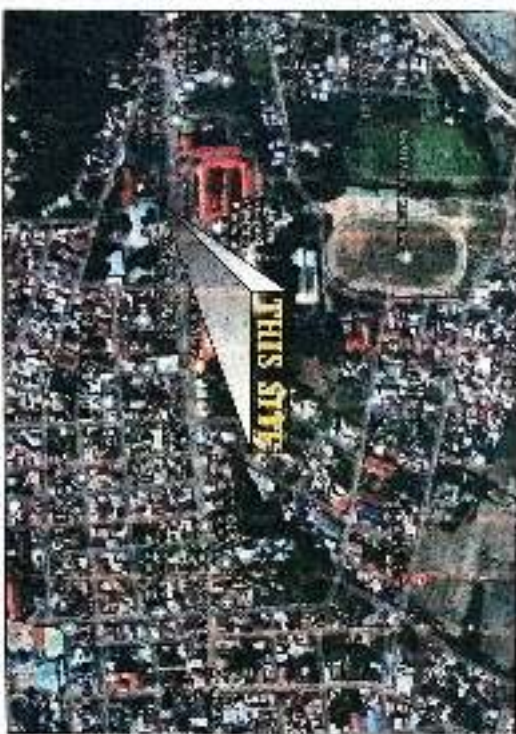

3 VICINITY MAP  
A1:1 SCALE  
NTS



4 SITE DEVELOPMENT MAP  
A1:1 SCALE  
NTS

TABLE OF CONTENTS	
<b>ARCHITECTURAL PLANS</b>	
A.1	PROTECTIVE SHEET FOR OPERATIONAL DRAWINGS
A.2	GENERAL NOTES
A.3	SECTION CONSTRUCTION
A.4	SECTION CONSTRUCTION
A.5	SECTION CONSTRUCTION
A.6	SECTION CONSTRUCTION
A.7	SECTION CONSTRUCTION

OFFICE OF THE DISTRICT ENGINEER  
DIVISION OF PUBLIC WORKS, SUBDIVISION  
CONSTRUCTION & CONSTRUCTION  
OFFICE OF THE BUILDING OFFICIAL

DISTRICT / CITY MUNICIPALITY

LAND USE AND ZONING

LINE AND GRADE

ARCHITECTURAL

STRUCTURAL

ELECTRICAL

PLUMBING / SANITARY

DESIGNED AND SEALED BY

PROJECT AND LOCATION

PREPARED BY

SUBMITTED BY

CONSULDERED BY

RECOMMENDING APPROVAL

APPROVED BY

SHEET NO.

DATE OF DESIGN

DATE OF PROJECT

DATE OF SUBMISSION

DATE OF REVIEW

DATE OF APPROVAL

DATE OF REVIEW

DATE OF APPROVAL

DATE OF REVIEW



PROJECT AND LOCATION

PREPARED BY

SUBMITTED BY

RECOMMENDING APPROVAL

APPROVED BY

SHEET NO.

PROJECT AND LOCATION

PREPARED BY

SUBMITTED BY

CONSULDERED BY

RECOMMENDING APPROVAL

APPROVED BY

SHEET NO.

PROJECT AND LOCATION

PREPARED BY

SUBMITTED BY

CONSULDERED BY

RECOMMENDING APPROVAL

APPROVED BY


SHEET NO.

PROJECT AND LOCATION



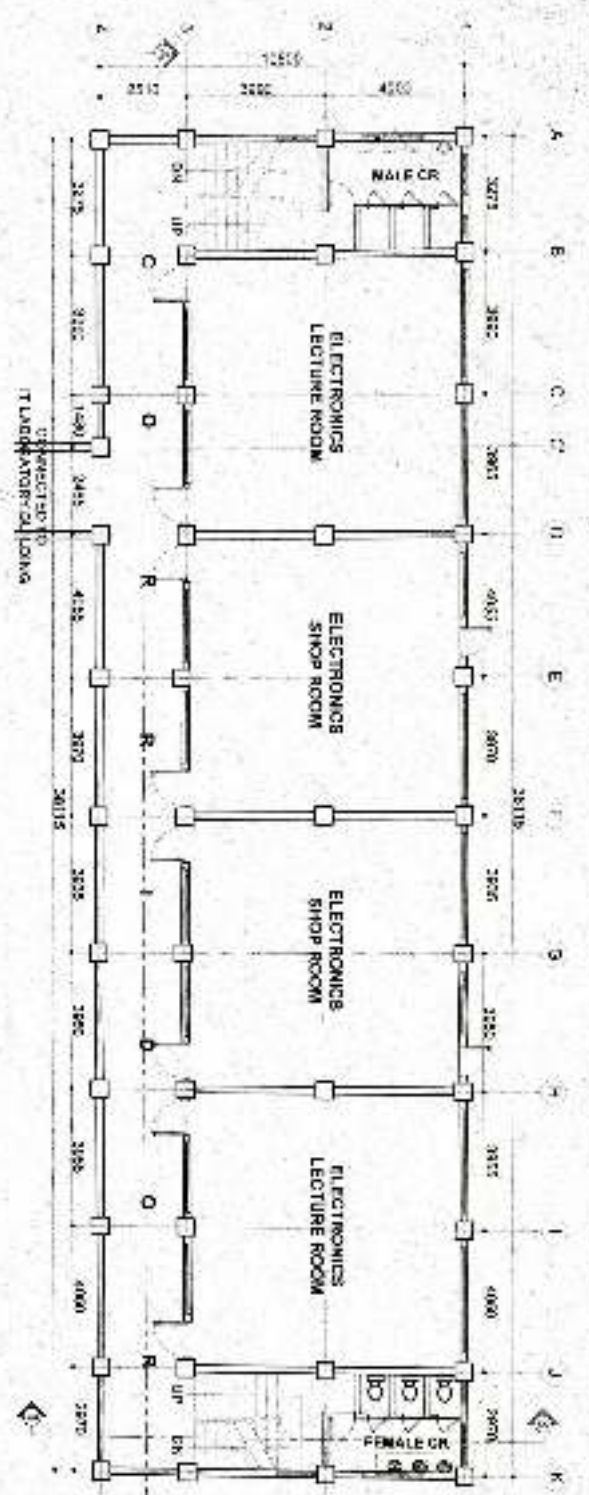


**THIRD FLOOR PLAN**  
 1/150 M  
 A13 SCALE

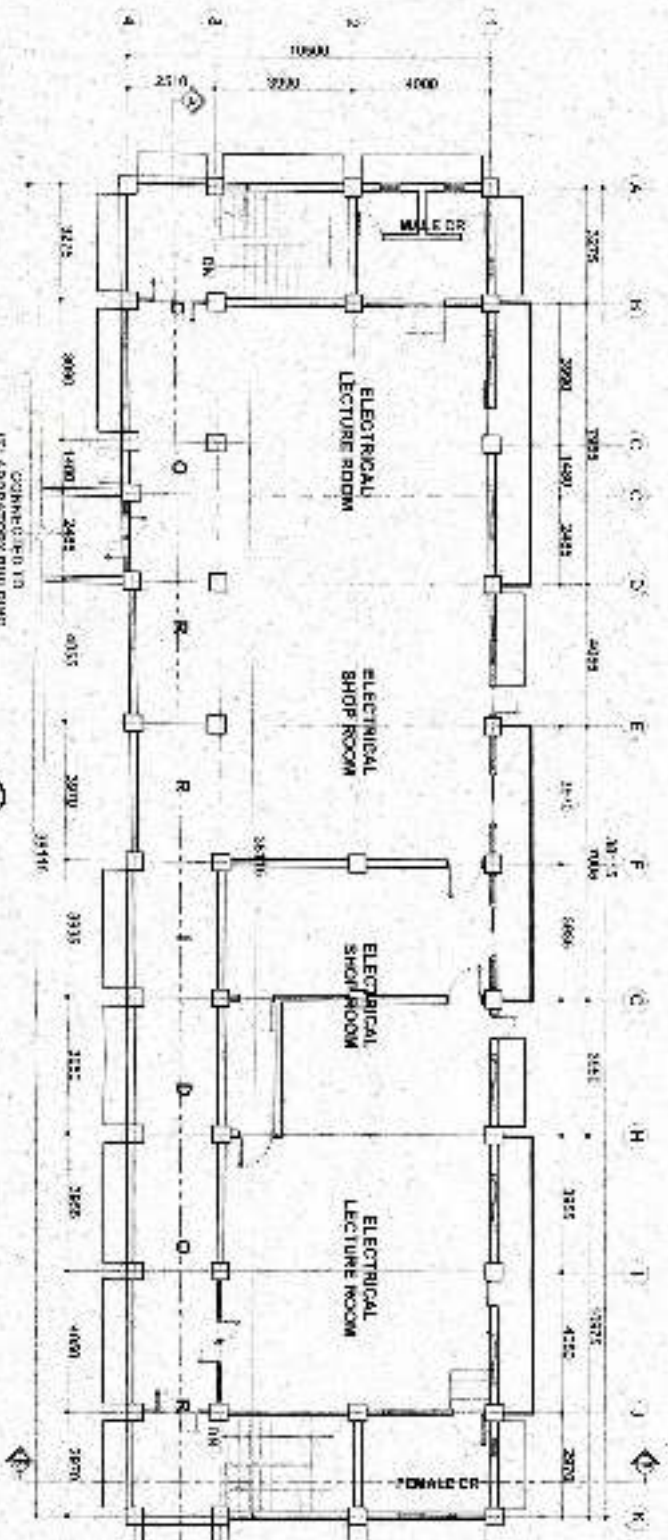


**FOURTH FLOOR PLAN**  
 1/150 M  
 A13 SCALE


SKETCH AND SEALED BY: PROJECT AND LOCATION: PREPARED BY: SUBMITTED BY: CONCURRED BY: RECOMMENDING APPROVAL: APPROVED BY: SHEET NO.


  
 MINISTRY OF EDUCATION, HIGHER EDUCATION AND SCIENTIFIC RESEARCH  
 ASSIUT UNIVERSITY, FACULTY OF ENGINEERING, ASSIUT UNIVERSITY BUILDING  
 PROJECT AND LOCATION: IT LABORATORY BUILDING  
 PREPARED BY:  MOHAMED ELMAGHRABI  
 SUBMITTED BY:  MOHAMED ELMAGHRABI  
 CONCURRED BY:  MOHAMED ELMAGHRABI  
 RECOMMENDING APPROVAL:  MOHAMED ELMAGHRABI  
 APPROVED BY:  MOHAMED ELMAGHRABI  
 SHEET NO.  A13 SCALE

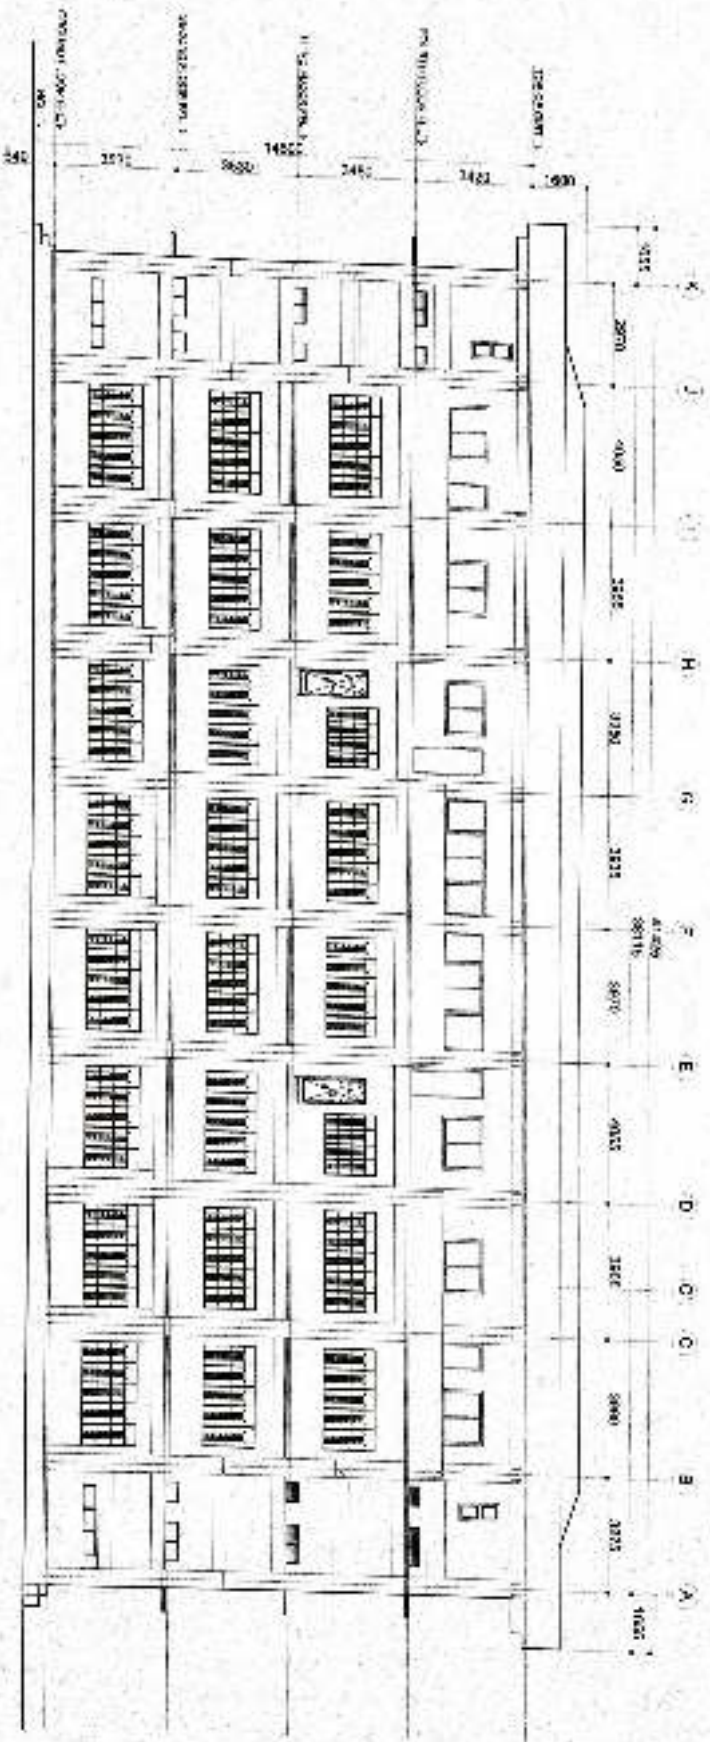


**FRONT ELEVATION**  
 SCALE: 1/8" = 1'-0"

DRAWING NO. _____ PROJECT NO. _____ SHEET NO. _____	DRAWING DATE _____ PROJECT DATE _____	 <b>PAINVILLE TECHNICAL COLLEGE</b> LEOPOLD LINTZ BUILDING 100 UNIVERSITY AVENUE, PAINVILLE, VT 05751	PREPARED BY:  <b>KENNETH WILCZ</b> ARCHITECT	SUBMITTED BY:  <b>JENNIFER J. CLEMENTS</b> ARCHITECT	CONQUERED BY: 	RECOMMENDING APPROVAL: 	APPROVED BY: 	 <b>AIA</b> 7
---	--	---	--	--	--	---	---	--

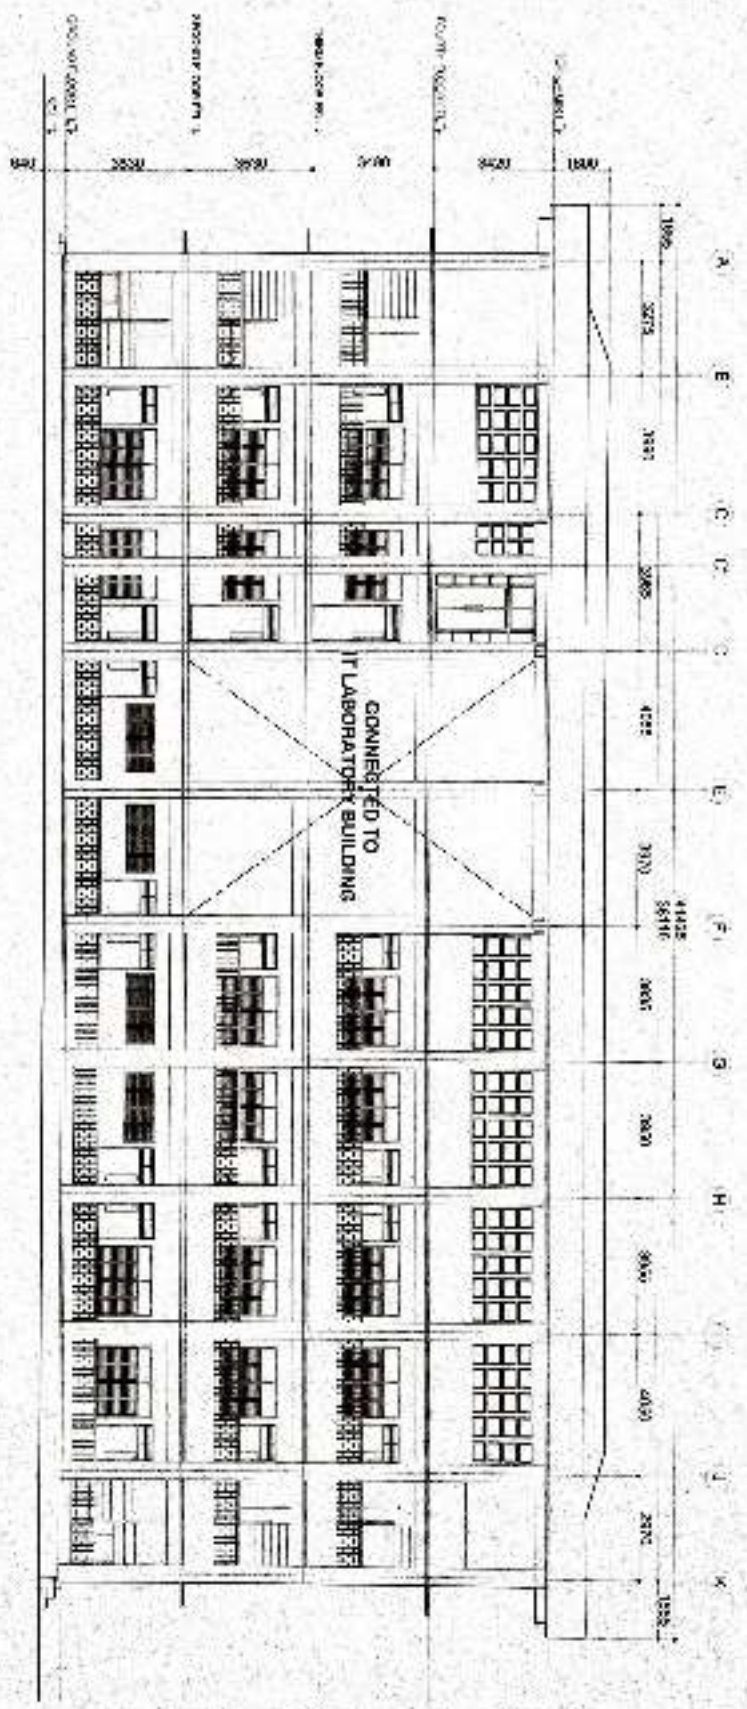


  
**REAR ELEVATION**
  
 SCALE: 1/8" = 1'-0"

SIGNED AND SEALED BY: PROJECT AND LOCATION: 	PREPARED BY: 	SUBMITTED BY: 	COMPLETED BY: 	RECOMMENDING APPROVAL: 	APPROVED BY: 	SHEET NO.: 
--	--	---	---	--	--	--

HAWAII INSTITUTE OF TECHNOLOGY  
 LABORATORY BUILDING  
 1000 KALIHIWA AVENUE, HONOLULU, HI 96813

JOHN A. VALDEZ  
 ARCHITECT  
 1000 KALIHIWA AVENUE, SUITE 1000, HONOLULU, HI 96813


HAWAII INSTITUTE OF TECHNOLOGY  
 LABORATORY BUILDING

JOHN A. VALDEZ  
 ARCHITECT

JOHN A. VALDEZ  
 ARCHITECT

JOHN A. VALDEZ  
 ARCHITECT

JOHN A. VALDEZ  
 ARCHITECT

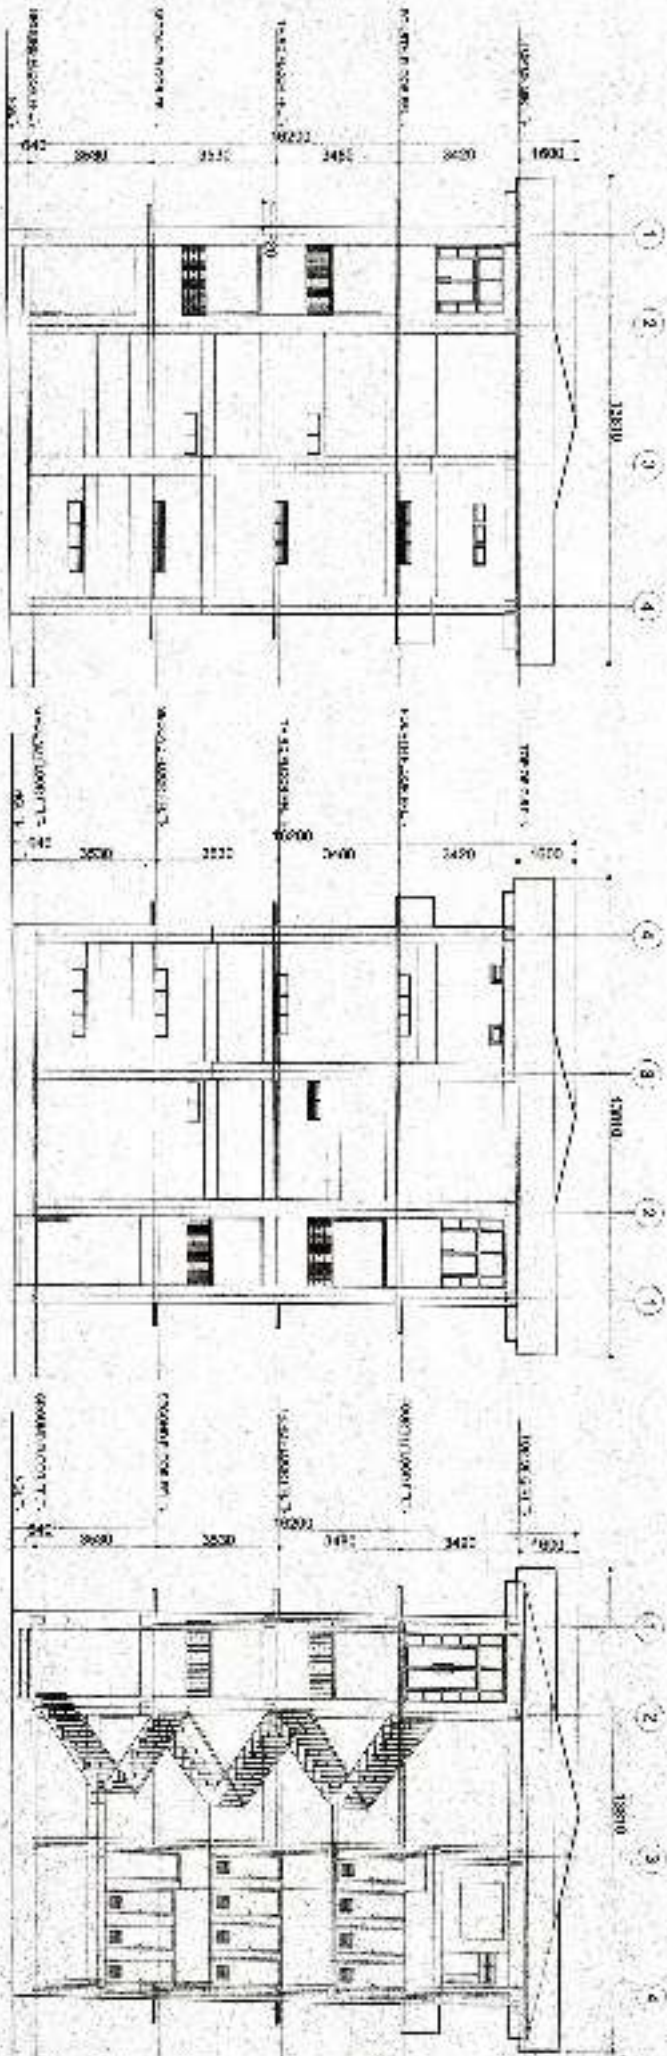

**1 RIGHT SIDE ELEVATION**  
 A/B SCALE: 1:160 M

**2 LEFT SIDE ELEVATION**  
 A/B SCALE: 1:150 M

**3 CROSS SECTION**  
 A/B SCALE: 1:160 M

SIGNED AND IN A. E. D. BY:	PROJECT AND LOCATION <b>PAINTING OF TECHNOLOGY LABORATORY BUILDING</b> NEW JERSEY STATEMENT BY UNIVERSITY	PREPARED BY: 	SUBMITTED BY: 	DECLARED BY: 	RECOMMENDING APPROVAL: 	APPROVED BY: 	SHEET NO. 
----------------------------	---	--	---	--	--	--	---

