




PERSPECTIVE

NVSU NUEVA VISCAYA

NVSU | 3.84M (W) X 2.88 M (H)

N | P4 OUTDOOR LED DISPLAY

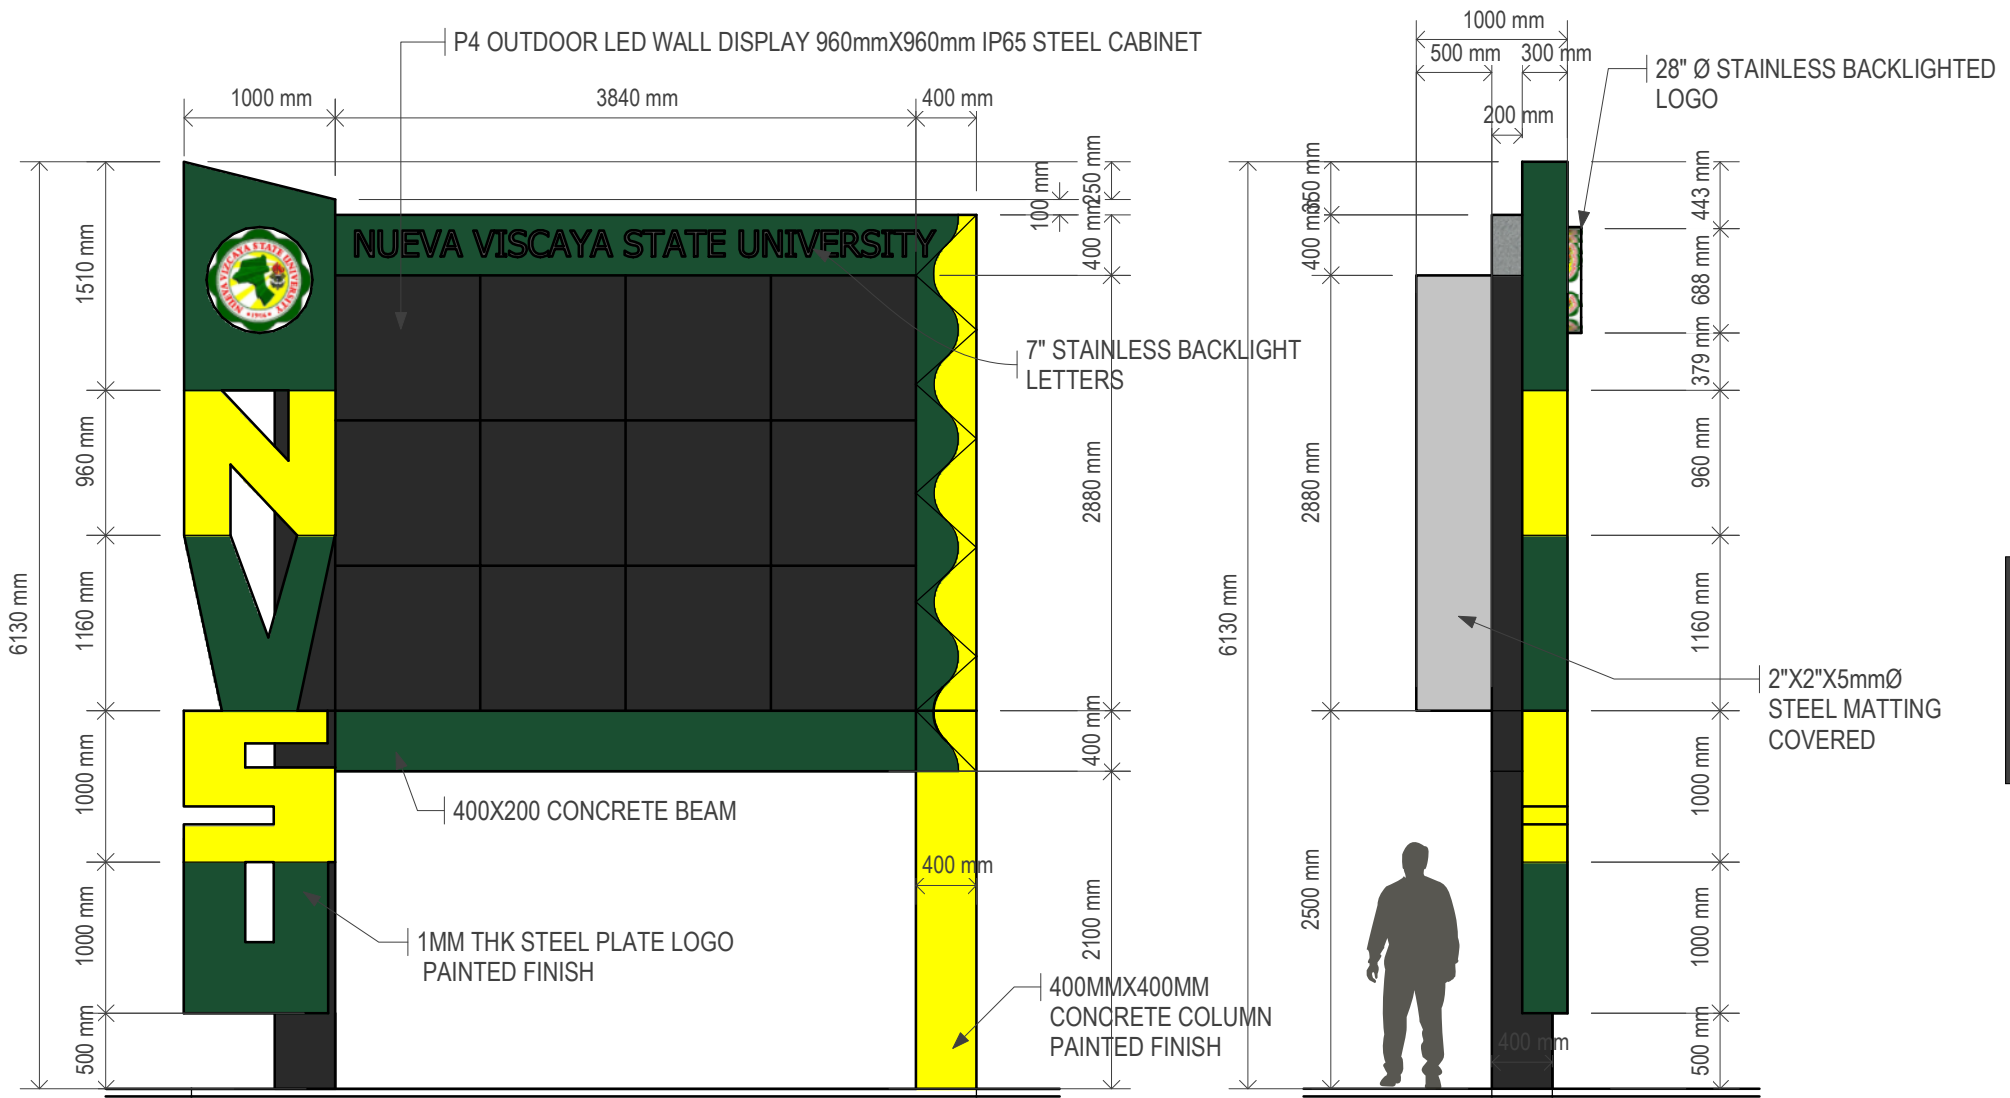

FRONT ELEVATION

SIDE ELEVATION

